

City of Woodstock

12453 Highway 92, Woodstock, Georgia 30188
770-592-6000 • 770-926-1375 (Fax)
www.woodstockga.gov

REQUEST FOR PROPOSALS (Re-Bid) For Wayfinding Signage

**RFP NUMBER
2014 - 01**

For all questions about this RFP contact:

Crystal L. Welch, Purchasing Manager
770-592-6000 Ext 1203

RELEASED ON:

July 19, 2013

DUE ON:

August 6, 2013 by 3:00 P.M. Eastern Standard Time

TABLE OF CONTENTS

1.0	INTRODUCTION	3
1.1	PURPOSE OF PROPOSAL	3
1.2	SCHEDULE	3
1.3	COMMUNICATIONS WITH STAFF	3
1.4	QUESTIONS & ANSWERS	3
1.5	CONTRACT TERM	4
2.0	SCOPE OF WORK	4
2.1	TYPE OF GOOD/SERVICE AND OBJECTIVES:.....	4
2.2	STANDARD PRODUCTS & SERVICES SPECIFICATIONS	4
2.3	BRAND NAME.....	5
2.4	DELIVERY TIME.....	5
3.0	PROPOSAL FORMAT.....	5
3.1	TERMS AND CONDITIONS.....	6
4.0	OTHER ITEMS.....	6
4.1	CONFIDENTIALITY	7
4.2	DATA OWNERSHIP.....	7
4.3	REJECTION OF PROPOSALS/CANCELLATION OF RFP.....	7
4.4	PROPOSAL WITHDRAWAL.....	7
4.5	COST FOR PREPARING PROPOSALS	7
EXHIBITS	8

1.0 INTRODUCTION

1.1 Purpose of Proposal

The City of Woodstock is accepting proposals from qualified contractors for the purpose of providing and installing wayfinding signage in the City.

A six Member City Council and a Mayor govern the City of Woodstock. The City is administered by a City Manager who reports directly to the Council. The City Manager directs and oversees the activities of the appointed City department heads.

Interested parties must submit proposals (3 hard copies and a PDF electronic format) to the City of Woodstock Finance Department by the due date for their proposals to be considered.

1.2 Schedule

This Request for Proposals is scheduled as follows:

July 19, 2013	Release of RFP
August 6, 2013, 3:00 P.M.	Proposals due date
August 2013	Contract award
August 2013	Contractor begins work

1.3 Communications with Staff

From the issue date of the solicitation document and until a Contractor is selected and the selection is made public, Vendors are not allowed to communicate for any reason with any City staff except through the Purchasing Manager named in this document or during the bidder's/offeror's conference, or as provided for existing contracts.

For violation of this provision, the City may reject any bid/proposal of the offending bidder/offeror or initiate suspension/debarment proceeding with respect to the offending vendor or bidder/offeror.

1.4 Questions & Answers

All questions concerning this RFP must be submitted via email or writing to the City's Purchasing Manager:

Crystal L. Welch
12453 Highway 92
Woodstock, Georgia 30188
clwelch@woodstockga.gov

No questions other than written will be accepted. Answers to written questions along with necessary corrections or additions thereto, will be sent to all responding vendors in an email notification.

1.5 Contract Term

This Contract shall not be deemed to create a debt of the City for the payment of any sum beyond the fiscal year in which the budget appropriations have been made.

2.0 SCOPE OF WORK

2.1 Type of Good/Service and Objectives:

The City of Woodstock is seeking qualified contractors for the purpose of providing and installing wayfinding signage in the City. The Signage and Wayfinding Package for the City of Woodstock consists of multiple sign types as described below and in Exhibit A – Signage & Wayfinding Plans & Specifications.

2.2 Standard Products & Services Specifications

Goods and services shall meet or exceed the following guidelines:

- Vehicular Directional (Quantity: 5) (Location: TBD) (spec page 3.0-3.1)
- Pedestrian Info Kiosk (Quantity: 1 four-sided, 1 2-sided) (Location: TBD) (spec page 4.0-4.1)
- Parking Identification (Quantity: 5) (Location: TBD) (spec page 6.0-6.1)

The sign message schedule is to be determined.

Construction of sign types will include masonry, heavy metal fabrication, and automotive quality paint finishing.

Installation of all signage shall conform to all GDOT and MUTCD standards as required and all signage structure and foundations shall be certified by a structural engineer.

All labor shall carry a minimum of three (3) year warranty. All materials shall carry the standard manufacturer's warranty (min. 5 years).

It is the successful contractor's responsibility to install all products consistent with manufacturer's requirements.

Contractor shall provide all labor and materials necessary to complete installation.

Detailed project specifications may be found in Exhibit A – Signage & Wayfinding Package Plans and Specifications (attached).

2.3 Brand Name

Unless otherwise specified, the items in this bid have been identified, described, and referenced by a brand name or trade name/mark that is intended to be descriptive, but not restrictive, and is used to indicate the quality and characteristics of products that may be offered.

Other products may be considered for award if such products are clearly identified in the bid and are determined by the City to meet its needs in all respects. It shall be the responsibility of the bidder(s), including the bidder whose product is referenced, to indicate the brand name and model or series number of the product offered and to furnish with their bid such specifications, catalog pages, brochures, or other data that will provide an adequate basis for determining the quality and functional capabilities of the product offered.

However, the City may elect to purchase brand name products or services when the goods comprise a major brand system, program, or service previously selected by the City and due to operation effectiveness, future enhancements or additions, or maintenance and storage of spare parts preclude the mixing of brands, manufactures, etc.

Any information provided should be properly labeled. The City reserves the right to request product demonstrations and/or samples from any bidders prior to bid award. Failure to provide the requested data or product demonstrations and/or samples may be considered valid justification for rejection of bid.

2.4 Delivery Time

Bidders should specify the delivery time they are able to meet with respect to the supply of these commodities and services.

3.0 PROPOSAL FORMAT

1. Firm Information - Firm name, address, telephone and fax numbers, and the names, addresses and telephone/fax numbers of any sub consultants. If the firm has branch offices, state the office that will have management responsibility for the work to be carried out.
2. Statement of Duration – Provide a statement of duration of time your firm has been in business and if any projects have incurred any type of litigation or lawsuits against your company and the results of any such litigation/lawsuit.
3. References: Provide a minimum of three (3) references for which the firm completed projects of similar size.

4. Portfolio: Provide photos and shop drawings from minimum of three (3) exterior public or municipal signage projects of which a minimum of 65% of production occurred in-house.
5. Provide a list of in-house services versus items that must be outsourced. Include engineering capabilities for all signage requiring stamped engineering documents.
6. Itemized Fee Proposal (Exhibit B – Itemized Fee Proposal Form attached) in a **separate sealed envelope** within the RFP.
7. A current copy of the firm's Public Liability Insurance, Workers' Compensation and Commercial General Liability Insurance.
8. Completed Exhibit C: Security and Immigration Compliance Packet.

A clear, concise proposal in the specified proposal format is requested with all the necessary information included.

Address proposals to:

**City of Woodstock
Attn: Crystal L. Welch
12453 Highway 92
Woodstock, GA 30188**

Please **indicate the RFP Number** on the outside of the envelope.

3.1 Terms and Conditions

1. The City of Woodstock hereby requests proposals for the goods and services inclusive of the above listed scope of work.
2. City of Woodstock reserves the right to evaluate the firm's qualifications. Only those firms who, in the opinion of the City of Woodstock, meet the minimum necessary qualifications will have their price and contract/agreement proposal evaluated.
3. All proposals, fee schedules and other documents furnished to the City of Woodstock are subject to the Georgia Open Records Act.
4. Termination: The contract will be subject to the terms and conditions included in the Service Agreement. The City of Woodstock reserves the right to cancel due to nonperformance or violation of contract terms.

4.0 OTHER ITEMS

4.1 Confidentiality

Service Provider on behalf of itself and its employees agrees to keep confidential all records and other information with respect to City of Woodstock, its citizens and customers. However, if the service provider is required to produce any such information by order of any governmental agency, other regulatory body or as required by the Georgia Open Records Act, it may, upon not less than five (5) days written notice to the city, release the required information.

4.2 Data Ownership

All records, data, files, input materials, reports, forms and other data received, computed, developed, used and/or stored pursuant to this agreement are the exclusive property of City of Woodstock. All such records and other data shall be furnished without additional charge, except for the actual processing costs, to City of Woodstock in available machine-readable form promptly upon termination of this agreement for any reason whatsoever. Furthermore, upon City of Woodstock's request at any time or times while this agreement is in effect, Service Provider shall promptly deliver to City of Woodstock at no additional cost, any or all of the data and records held pursuant to this agreement, in the form as requested by City of Woodstock.

4.3 Rejection of Proposals/Cancellation of RFP

The City reserves the right to reject any or all proposals, to waive any irregularity or informality in a proposal, and to accept or reject any item or combination of items, when to do so would be to the advantage of the City.

It is also within the right of the City to reject proposals **that do not contain all elements and information requested in this document**. The City reserves the right to cancel this RFP at any time. The City will not be liable for any cost/losses incurred by the Offerors throughout this process.

4.4 Proposal Withdrawal

A submitted proposal may be withdrawn prior to the due date by a written request to the Purchasing Manager. A request to withdraw a proposal must be signed by an authorized individual.

4.5 Cost for Preparing Proposals

The cost for developing the proposal is the sole responsibility of the Offeror. The City will not provide reimbursement for such costs.

EXHIBITS

EXHIBIT A
SIGNAGE & WAYFINDING PLANS AND SPECIFICATIONS

See following page.

CITY OF WOODSTOCK

sky design

The City of Woodstock
Contract Documents
04.24.13

55 Ivan Allen Jr. Blvd. NW, Suite 100
Atlanta, GA 30308
404.688.4702

Drawing List

[illegible]

- NEW DRAWINGS
- ◐ ISSUED WITH CHANGES
- NO CHANGES
- ⊖ OMITTED

55 IVAN ALLEN JR. BLVD, SUITE 100 ATLANTA, GA 30308 P: 404.688.4702 F: 404.688.2255 W: SKYDESIGNGRAPHICS.COM

PROJECT NO: 30850.00

TITLE: City Of Woodstock
S & W

SIGN TYPE: Index





ISSUE DATE: 04.24.13

REV. #: 0







DRAWN BY: GW/WTW

A

PAINT SCHEDULE

	P1 AKZO NOBEL 493 H6
	P2 AKZO NOBEL 493 H1
	P3 AKZO NOBEL 493 B4
	P4 AKZO NOBEL 493 A2

VINYL SCHEDULE

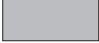 	V1 3M 7725-12 BLACK
	V2 3M REFLECTIVE WHITE 5000
	V3 3M 7725-77 PEACOCK BLUE
	V4 3M 7725-196 APPLE GREEN
	V5 3M 3635-91 TRANSLUCENT SMOKE GREY
	V6 3M 3630-005 TRANSLUCENT IVORY

MATERIAL SCHEDULE



Concrete (C1):
BOARD FORMED CONCRETE
WITH INTERGRAL DARK GRAY
STAIN TO MATCH PMS WARM
GRAY 7

GENERAL NOTE

- FIELD SURVEY IS REQUIRED PRIOR TO PRODUCING FINAL SHOP DRAWINGS TO VERIFY ARCHITECTURAL INTEGRITY & LAYOUT. ALL INTENT DRAWINGS IN THIS PACKAGE ARE FOR INTENT. NO DIMENSIONS HAVE BEEN CONFIRMED. RESPONSIBILITY FOR ALL FIELD VERIFICATION LIES WITH SIGN FABRICATOR.

TYPICAL NOTES

- REFER TO DRAWING NOTES FOR MATERIAL THICKNESS AND/OR DIAMETER UNLESS SPECIFICALLY NOTED IN THE FINISH SCHEDULE.
- BID ALTERNATE PRICING SHOULD BE INCLUDED ON BID SUMMARY FORM IN THE CORRESPONDING BID ALTERNATIVE COLUMN.

ASSEMBLY SPECIFICATIONS

- ALL HARDWARE TO BE SECURED WITH LOCTITE OR EQUIVALENT TO DETER VANDALISM.

FABRICATION SPECIFICATIONS

- SEAMLESS CONSTRUCTION; ALL SEAMS/WELDS TO BE FILLED, GROUND, SANDED, AND FINISHED SMOOTH.
- NO VISIBLE FASTENERS UNLESS THEY ARE SPECIFICALLY PART OF DESIGN INTENT.

WOODSTOCK

PROJECT LOGO



PROJECT SYMBOLS

ABCDEFGHIJKLMNOPQRSTUVWXYZ
1234567890

PROJECT TYPEFACE I - TRAJAN PRO BOLD

ABCDEFGHIJKLMNOPQRSTUVWXYZabcdefghijklmnopqrstuvwxyz
1234567890

PROJECT TYPEFACE II - FUTURA BOLD CONDENSED

Project Specifications
The City of Woodstock
30850.00

The following design documents are for the sole purpose of conveying design intent and are not intended for construction purposes. The fabricator may make recommendations and/or changes to the details as shown in the drawings with written approval of the Owner’s representative. The fabricator assumes all responsibility for signage integrity, engineering, field verification and measurements, etc.

Sky Design and the Owner shall review all shop drawings for conformance with the design intent of these drawings only and will not be held responsible or liable for any results of construction from working drawings, materials selection, shop drawings, or any other agreements.

Review

- Site - The fabricator is responsible for verifying all site conditions with regards to fabrication and installation before manufacture of signage. Any conditions that would impede the proper and timely completion of the work should be presented to the Owner’s representative in writing.
- Sign Location Plans - Locations shown on the Sign Location Plans are for general placement. The fabricator shall confirm each sign location with the Owner’s representative and locate via stake and flag for verification.
- Fabricator shall notify the Owner’s representative of any discrepancies in the design documents or graphics schedule as well as discrepancies in field dimensions or field conditions that would require changes in sign construction details. All discrepancies shall be brought to the attention of the Owner’s representative.

Artwork

All enlarging and reducing of supplied artwork images is the responsibility of the signage fabricator. Any discrepancies after enlarging or reducing vs. original artwork are to be addressed with Owner’s representative prior to reproduction. Refer to the design documents for reference as to what artwork will be provided. Sky Design will not submit electronic artwork for contractors use in shop drawings except for custom created logos, icons, typography, etc. Artwork for general fabrication items will not be submitted so please account for this in your timeframes and general costs.

Submittals

Color samples, material samples, submittals, copy layouts, and working drawings are to be provided for approval by the Owner’s representative and Owner prior to manufacture. Full size copy layouts will also be required as needed.

- Shop Drawings - are the responsibility of the fabricator for each of the disciplines contained within and are to include all necessary dimensions drawn to scale, details, internal mechanicals, joint connections, hidden connections, anchorage to footings, section views as needed, etc. These must be submitted and approved prior to beginning any construction. Scans or copies of the enclosed design documents with contractor title block will not be accepted for approval as working drawings. The sign fabricator is responsible for all aspects of fabrication including engineering, installation techniques and performance, as well as coordination with site contractors and related trades.
- Paint - 3 samples of each color to be submitted on minimum 4” x 4” plate. One will be returned; the others will be retained for file references. All paints used must retain a minimum 5-year warranty for interior and exterior signage. This includes no cracking, flaking, or fading. Exterior paints should be 2-part catalyst hardened urethane, base coat, top coat, matte finish unless otherwise specified.
- Mock-ups - samples required for review and approval will be listed on Bid Summary Form.
- Vinyl - All vinyl is to be 3M Scotchcal graphic vinyl, or Gerber equivalent. First surface application unless otherwise specified on drawings.
- Inkjet - 1 proof of each type of inkjet graphic to be submitted at full-size. For large format graphics, a minimum 12” x 12”, full size portion should be submitted. Proofs are to be of equal or greater reproduction quality than the original artwork provided. All inkjet graphics are to be printed on 3M material or equivalent using pigment-based ink to prevent fading and discoloration. If necessary, laminates are to be 3M material or equivalent, gloss or matte finish as specified. Warranty information for all inkjet applications to be provided at no less than five years.

Materials

- All wood, stone, brick or brick veneer components to be sealed to protect against decay, mildew, and discoloration
- All aluminum components and panels to have a minimum wall thickness of .125” or greater

Installation

- All breakaway details to conform to GA DOT standard requirements.
- Pin mounted letters should be set in Hilti epoxy or equivalent to deter theft and vandalism. Exterior pin mounted letters should be set in Hilti epoxy or equivalent and sealed with silicone or equivalent waterproofing sealer.
- Signage design and installation for this project must conform to all federal, state, and city regulations and ordinances. It is the responsibility of signage fabricator to submit drawings to the proper agencies for review and approval prior to construction. It is also the responsibility of the signage fabricator to obtain the necessary permits and approvals prior to construction.

Signage Protection


Fabricator to coordinate protection of all signs until punch list is completed by Owner.

Warranty

Fabricator warrants work against failure due to faulty materials, workmanship, and design for a period of five years from date of substantial completion. Fading, cracking, oil canning, peeling, delaminating, rusting, corroding, and structural failure, including distortion, will be construed to mean failure due to faulty materials and workmanship. All products, materials, adhesives, paints, etc. shall be covered by standard warranty. Failures during the warranty period shall be repaired or replaced to the satisfaction of the Owner.

Proprietary Information

Sky Design shall have the right to include a credit line on completed designs or any visual representation of drawings, models, sketches, photographs, etc. created by Sky Design in the development of this signage program. The credit shall be included in any publication of the designs by the Owner or by others.

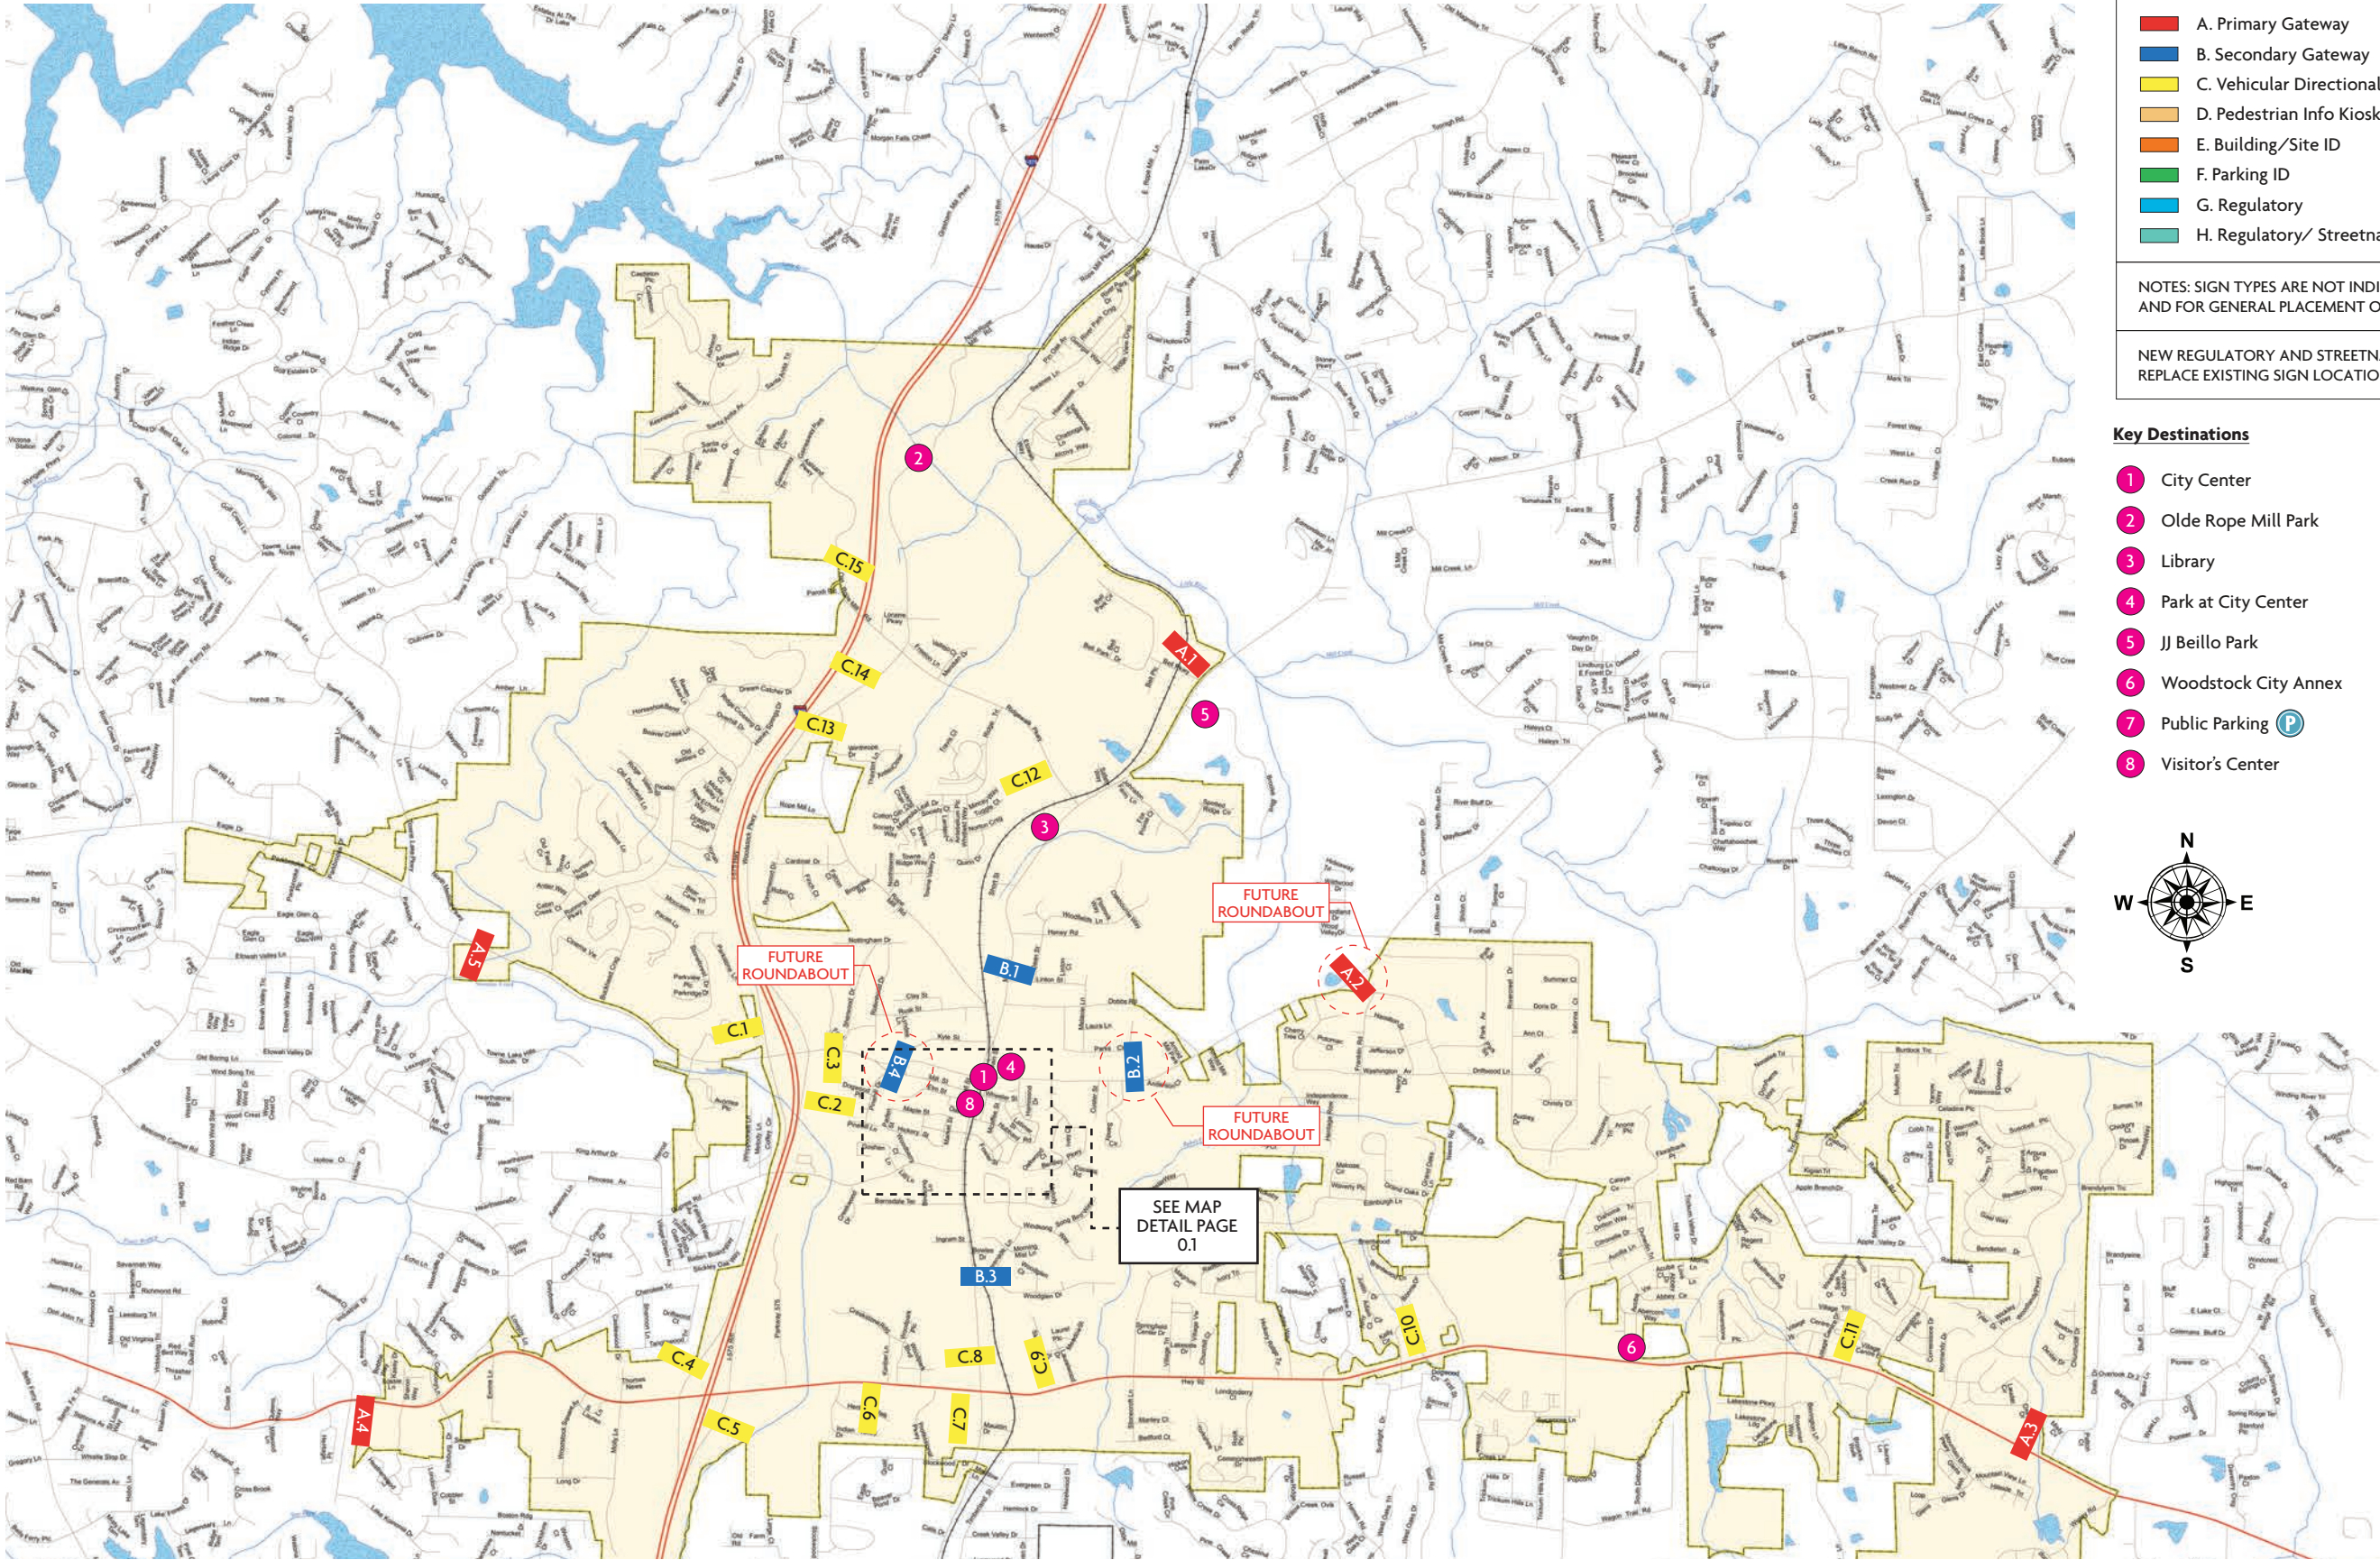

LEGEND

A. Primary Gateway

B. Secondary Gateway

C. Vehicular Directional

D. Pedestrian Info Kiosk

E. Building/Site ID

F. Parking ID

G. Regulatory


H. Regulatory/ Streetname

NOTES: SIGN TYPES ARE NOT INDICATED IN SCALE AND FOR GENERAL PLACEMENT ONLY.

NEW REGULATORY AND STREETNAME SIGNS TO REPLACE EXISTING SIGN LOCATIONS

Key Destinations

- 1 City Center
- 2 Olde Rope Mill Park
- 3 Library
- 4 Park at City Center
- 5 JJ Beillo Park
- 6 Woodstock City Annex
- 7 Public Parking
- 8 Visitor's Center

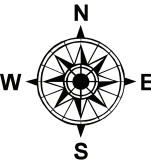

1 SIGN LOCATION PLAN
SCALE: NTS



LEGEND

A. Primary Gateway

B. Secondary Gateway

C. Vehicular Directional

D. Pedestrian Info Kiosk

E. Building/Site ID

F. Parking ID

G. Regulatory

H. Regulatory/ Streetname

NOTES: SIGN TYPES ARE NOT INDICATED IN SCALE AND FOR GENERAL PLACEMENT ONLY.

NEW REGULATORY AND STREETNAME SIGNS TO REPLACE EXISTING SIGN LOCATIONS

Key Destinations

1 City Center

2 Olde Rope Mill Park

3 Library

4 Park at City Center

5 JJ Beillo Park

6 Woodstock City Annex

7 Public Parking

8 Visitor's Center

1 SIGN LOCATION PLAN
SCALE: NTS

55 IVAN ALLEN JR. BLVD, SUITE 100 ATLANTA, GA 30308 P: 404.688.4702 F: 404.688.2255 W: SKYDESIGNGRAPHICS.COM


PROJECT NO: 30850.00
TITLE: City Of Woodstock S & W
SIGN TYPE: Location Plan
ISSUE DATE: 04.24.13
REV. #: 0
DRAWN BY: GW/WTY

0.1


sky design



3 PRIMARY GATEWAY - PLAN VIEW
SCALE: 3/8" = 1'-0"

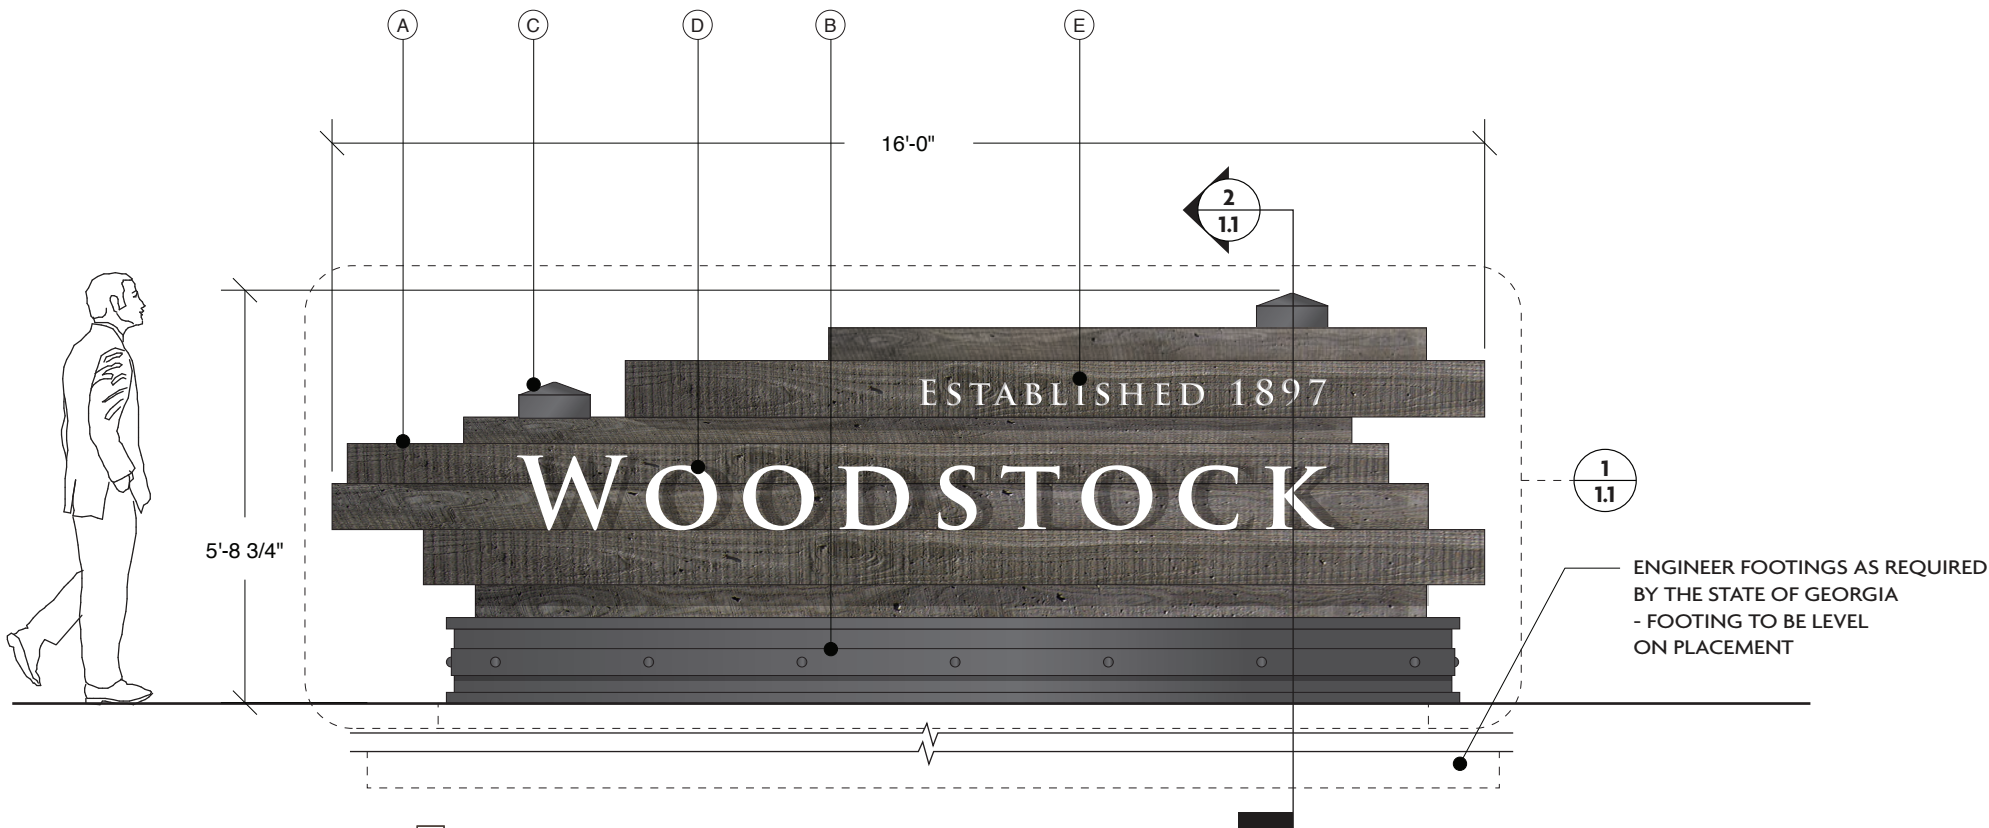

1 PRIMARY GATEWAY - FRONT ELEVATION
SCALE: 3/8" = 1'-0"

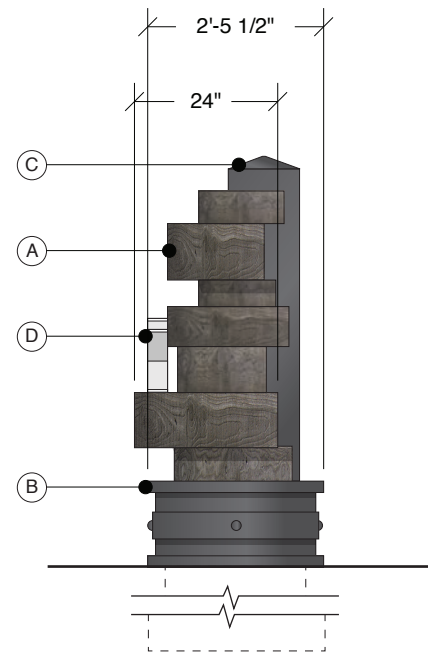

2 PRIMARY GATEWAY - SIDE ELEVATION
SCALE: 3/8" = 1'-0"

MATERIALS & SPECIFICATIONS

- A - MASONRY STRUCTURE (MASONRY TO BE FORMED SO AS TO HAVE THE APPEARANCE OF BEING STACKED TIMBERS), **C1**
- B - FABRICATED ALUMINUM BASE WITH WELDED 1.5" DIAM. BOLT HEAD DETAILS (ALL SIDES), PAINTED **P2**
- C - 12" SQUARE TUBE ALUMINUM POST WITH TAPERED TOP CAP, PAINTED **P2**
- D - 3.5" DEEP REVERSE CHANNEL LETTERS WITH INTERNAL ILLUMINATION, PAINTED **P4**
- E - .25" DEEP SANDBLASTED COPY, INFILL PAINTED **P4**

INSTALL:


- SIGN LOCATION TO BE SET BACK 10 FT. FROM ROW IN ACCORDANCE WITH GDOT REQUIREMENTS
- BACKFILL AS REQUIRED
- ALL STRUCTURAL COMPONENTS TO BE VERIFIED BY ENGINEER

NOTES:

- ALL LOCATIONS WILL REQUIRE ADDITIONAL REVIEW TO DETERMINE EXACT ORIENTATION AND PLACEMENT.





3 CONTEXTUAL RENDERING
SCALE: N/A

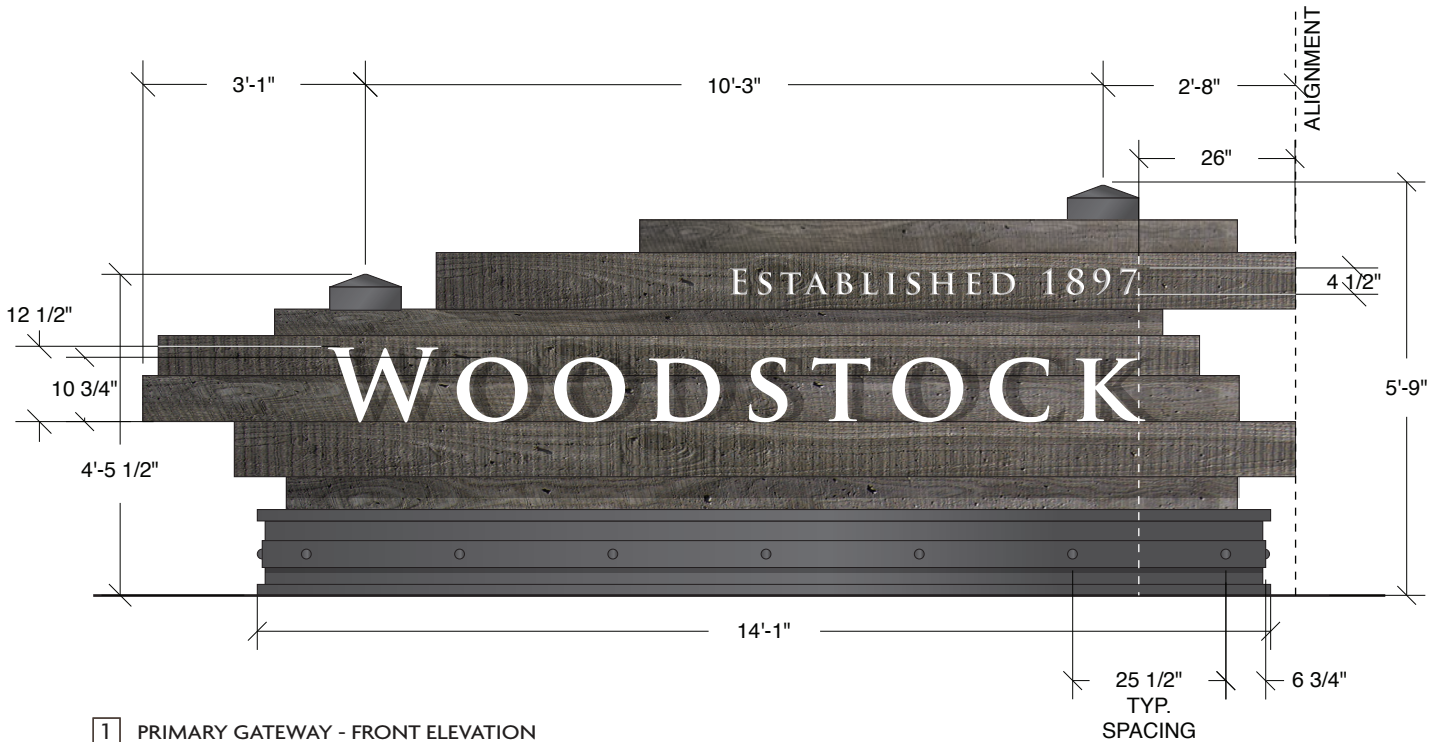

1 PRIMARY GATEWAY - FRONT ELEVATION
SCALE: 3/8" = 1'-0"

ELECTRICAL RACEWAY
(PAINTED TO MATCH CONCRETE)

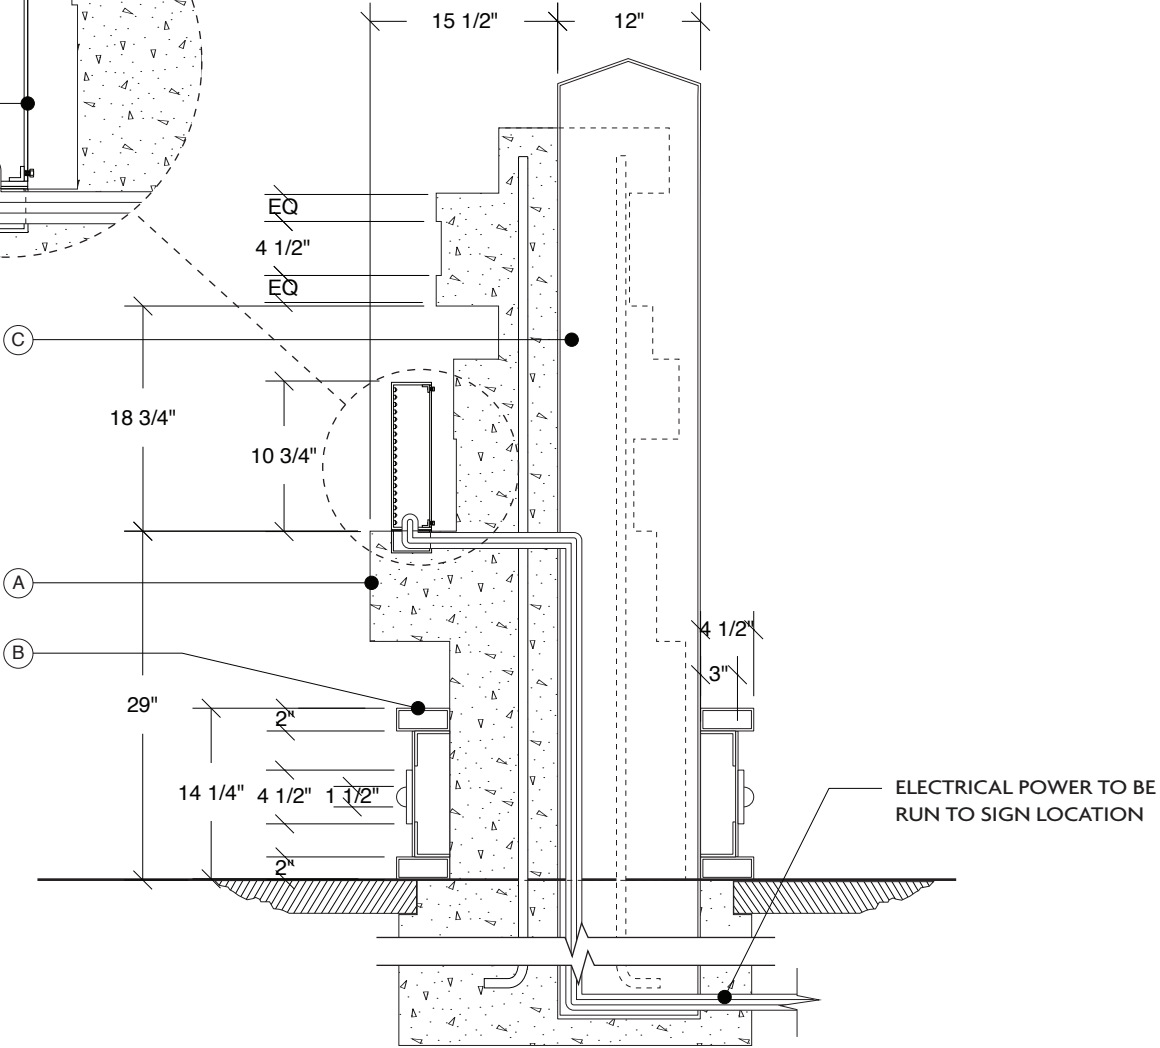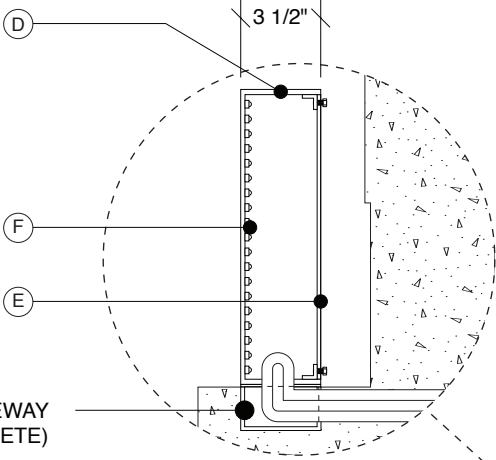


2 SECTION VIEW
SCALE: 3/4" = 1'-0"

MATERIALS & SPECIFICATIONS


- A - MASONRY STRUCTURE (MASONRY TO BE FORMED SO AS TO HAVE THE APPEARANCE OF BEING STACKED TIMBERS), **C1**
- B - FABRICATED ALUMINUM BASE WITH WELDED 1.5" DIAM. BOLT HEAD DETAILS (ALL SIDES), PAINTED **P2**
- C - 12" SQUARE TUBE ALUMINUM POST WITH TAPERED TOP CAP, PAINTED **P2**
- D - 3.5" DEEP REVERSE CHANNEL LETTERS WITH INTERNAL ILLUMINATION, PAINTED **P4**
- E - .125" THICK CLEAR PLEXIGLASS BACKER PANEL
- F - WHITE LED ILLUMINATION (**BITRO OMEGA PRIME TRIO** www.bitrogroup.com)

- INSTALL:**
- SIGN LOCATION TO BE SET BACK 10 FT. FROM ROW IN ACCORDANCE WITH GDOT REQUIREMENTS
 - BACKFILL AS REQUIRED
 - ALL STRUCTURAL COMPONENTS TO BE VERIFIED BY ENGINEER


- NOTES:**
- ALL LOCATIONS WILL REQUIRE ADDITIONAL REVIEW TO DETERMINE EXACT ORIENTATION AND PLACEMENT.

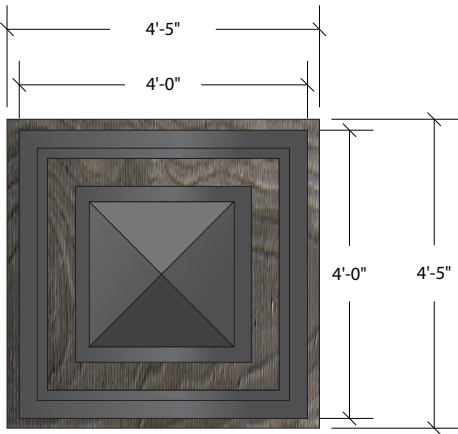


4 SECONDARY GATEWAY - PLAN VIEW
SCALE: 3/8" = 1'-0"

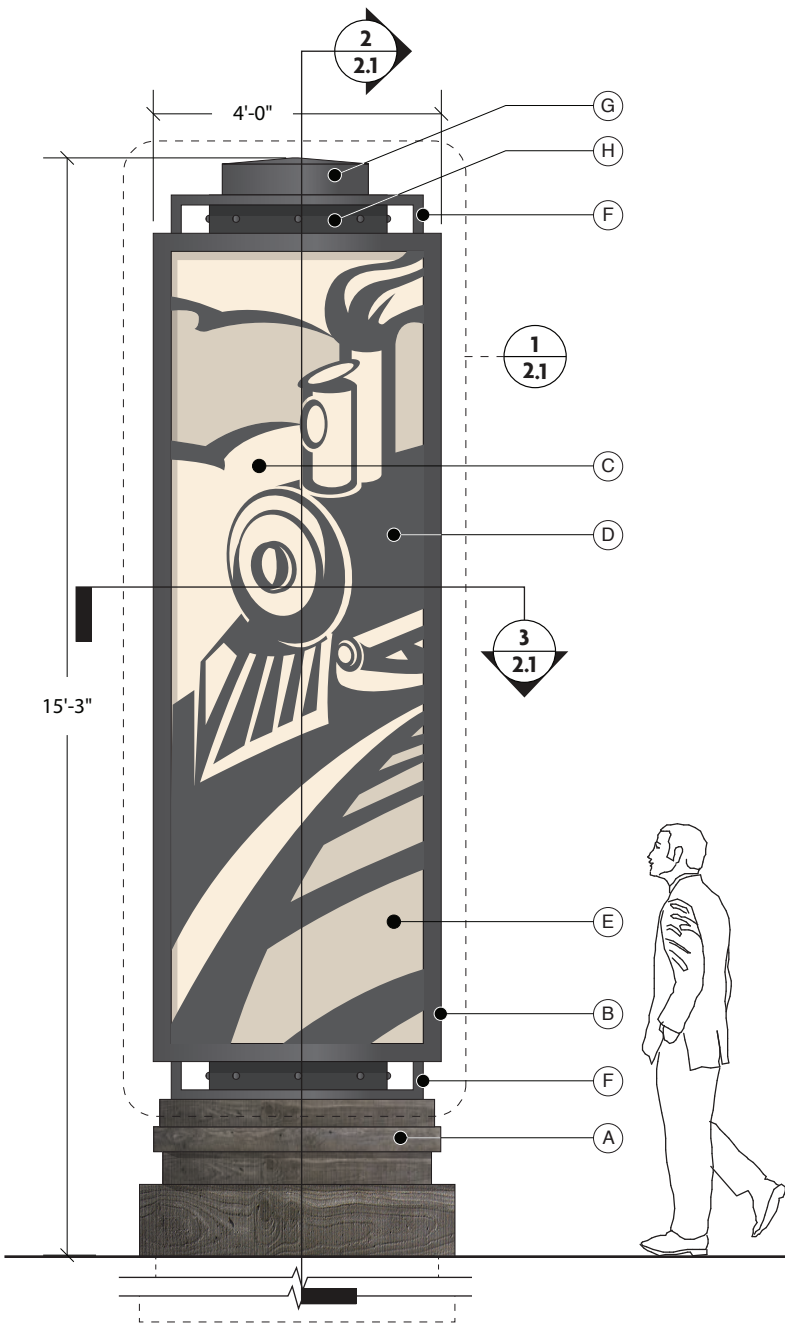

1 SECONDARY GATEWAY - FRONT ELEVATION
SCALE: 3/8" = 1'-0"

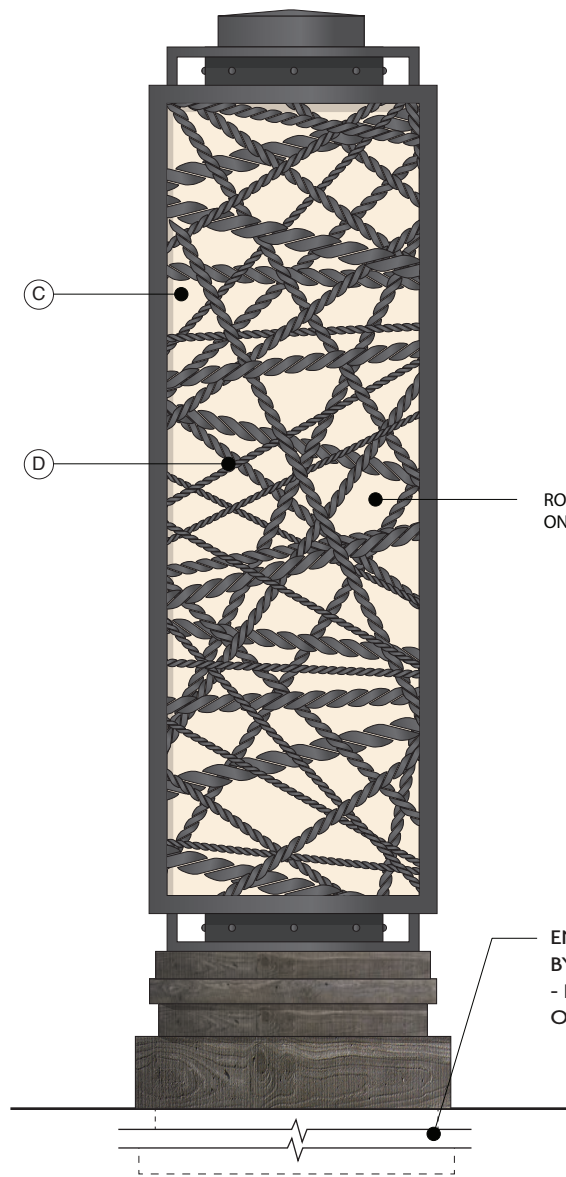


2 SECONDARY GATEWAY - SIDE ELEVATION
SCALE: 3/8" = 1'-0"

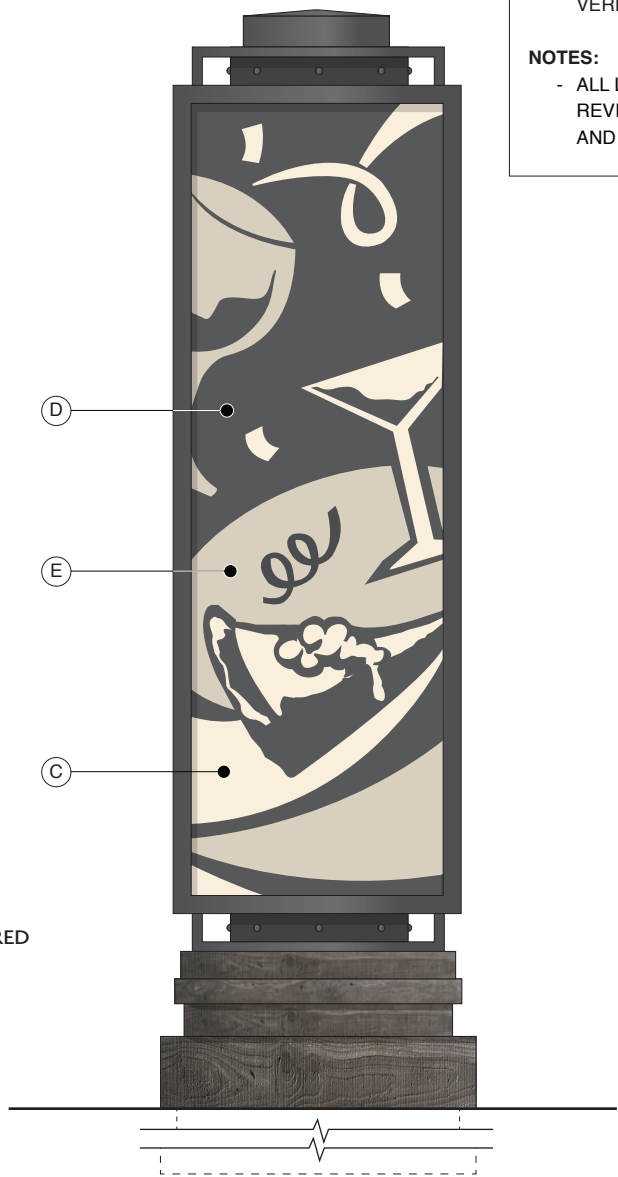


3 SECONDARY GATEWAY - BACK ELEVATION
SCALE: 3/8" = 1'-0"


MATERIALS & SPECIFICATIONS	
A	- MASONRY STRUCTURE (MASONRY TO BE FORMED SO AS TO HAVE THE APPEARANCE OF BEING STACKED TIMBERS), C1
B	- FABRICATED ALUMINUM FRAMEWORK, PAINTED P1
C	- .5" THICK WHITE TRANSLUCENT ACRYLIC WITH APPLIED FIRST SURFACE VINYL, V6
D	- .125" THICK ROUTED ALUMINUM GRAPHIC PANEL, PAINTED P4 - APPLIED TO ACRYLIC PANEL
E	- V5 FILM - APPLIED TO ACRYLIC PANEL
F	- 1.75" FABRICATED SQUARE ALUMINUM TUBE FRAMEWORK, PAINTED P1
G	- FABRICATED ALUMINUM CAP, PAINTED P1
H	- FABRICATED ALUMINUM STRUCTURE WITH INTERNAL LED ILLUMINATION AND WELDED EXTERIOR 1.25" DIAM. BOLT HEAD DETAILS (ALL SIDES), PAINTED P1
INSTALL:	
- SIGN LOCATION TO BE SET BACK 10 FT. FROM ROW IN ACCORDANCE WITH GDOT REQUIREMENTS	
- BACKFILL AS REQUIRED	
- ALL STRUCTURAL COMPONENTS TO BE VERIFIED BY ENGINEER	
NOTES:	
- ALL LOCATIONS WILL REQUIRE ADDITIONAL REVIEW TO DETERMINE EXACT ORIENTATION AND PLACEMENT.	

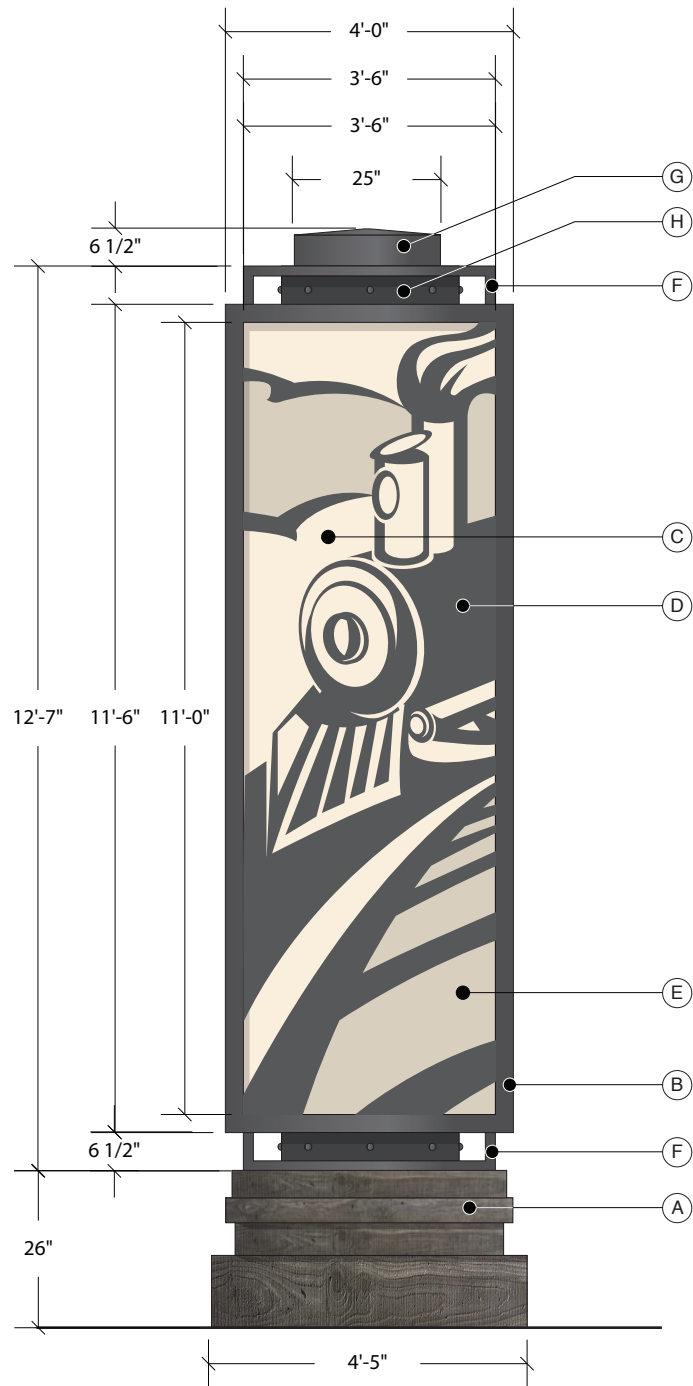


1 SECONDARY GATEWAY - FRONT ELEVATION
SCALE: 3/8" = 1'-0"

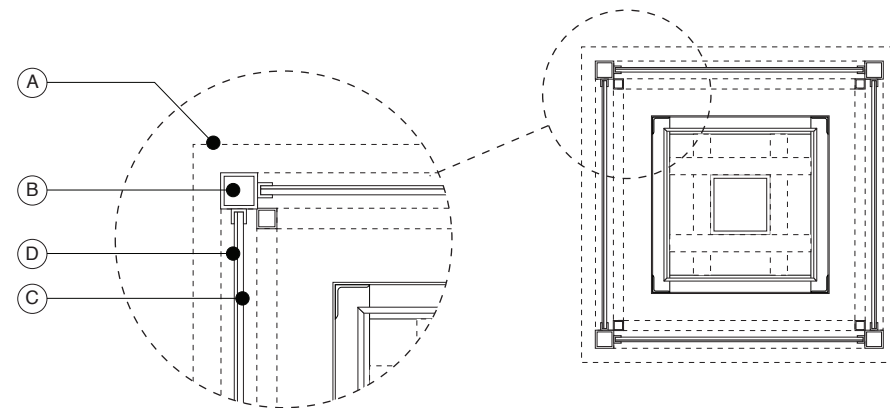

3 SECTION VIEW
SCALE: 3/8" = 1'-0"

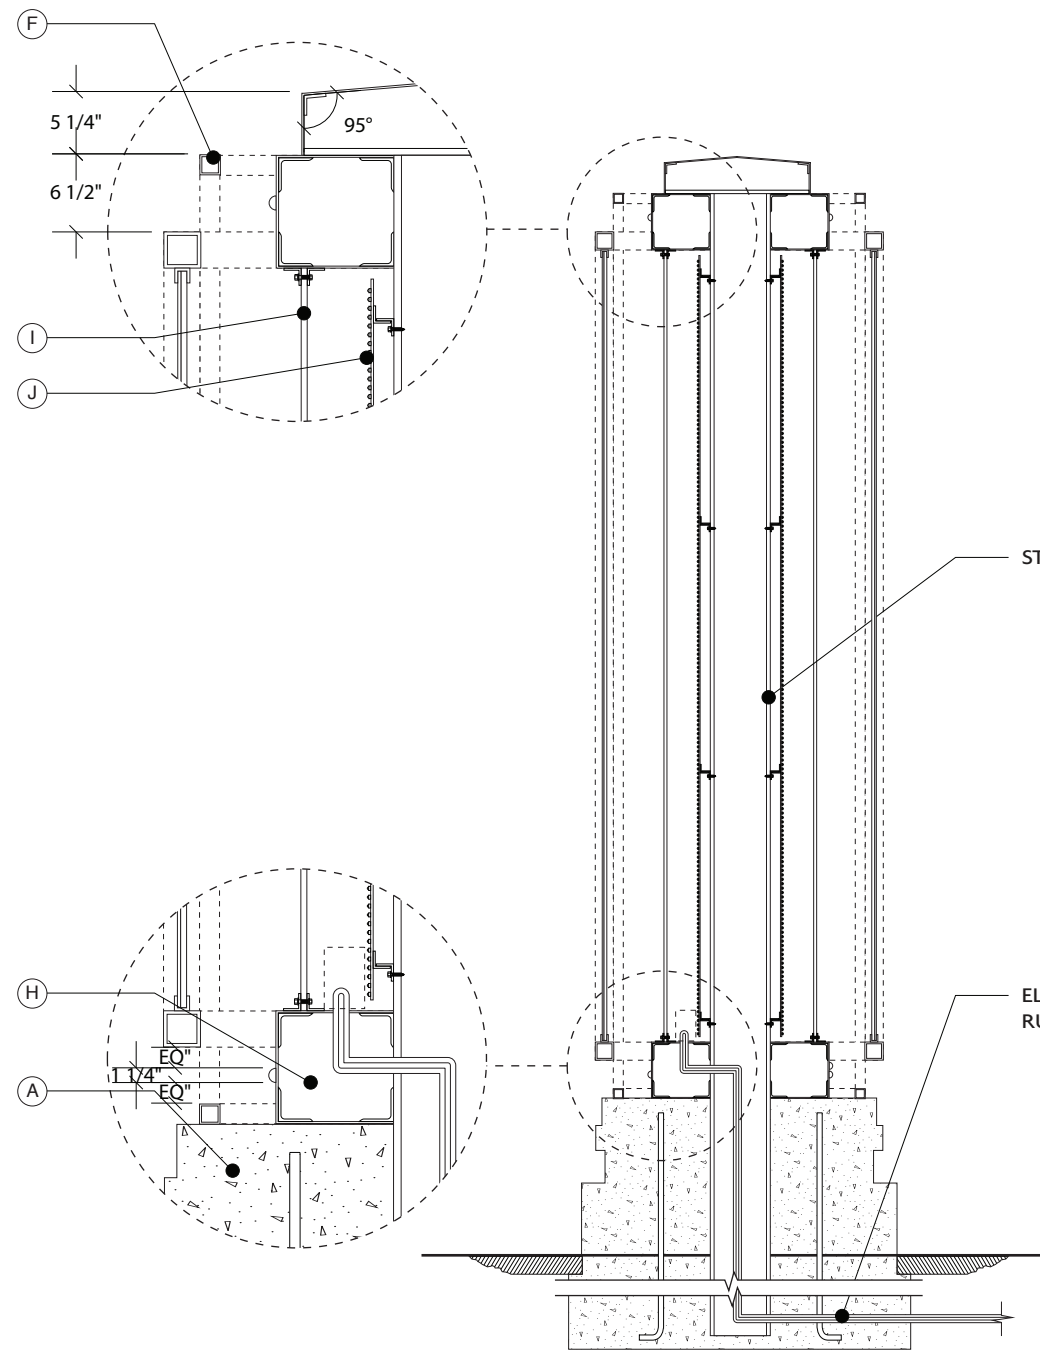

2 SECTION VIEW
SCALE: 3/8" = 1'-0"

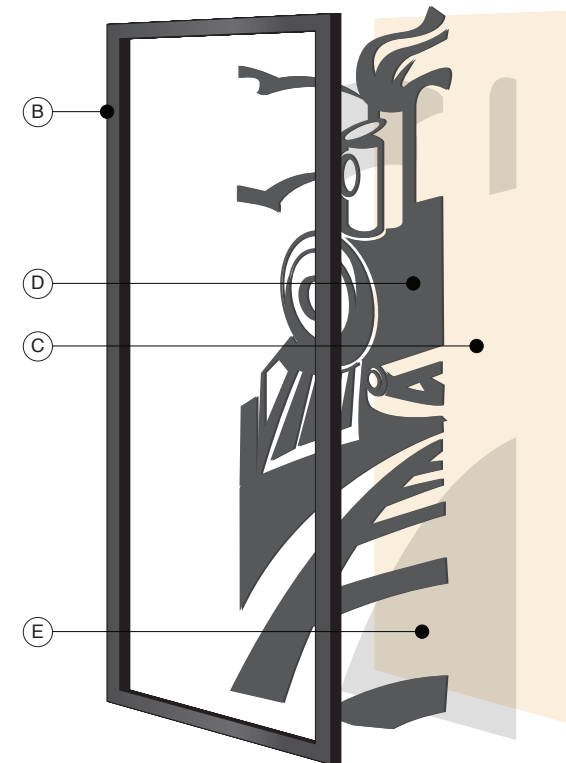

4 PANEL EXPLODED VIEW
SCALE: N/A

MATERIALS & SPECIFICATIONS



- A - MASONRY STRUCTURE (MASONRY TO BE FORMED SO AS TO HAVE THE APPEARANCE OF BEING STACKED TIMBERS), **C1**
- B - FABRICATED ALUMINUM FRAMEWORK, PAINTED **P1**
- C - .5" THICK WHITE TRANSLUCENT ACRYLIC WITH APPLIED FIRST SURFACE VINYL, **V6**
- D - .125" THICK ROUTED ALUMINUM GRAPHIC PANEL, PAINTED **P4** - APPLIED TO ACRYLIC PANEL
- E - **V5** FILM - APPLIED TO ACRYLIC PANEL
- F - 1.75" FABRICATED SQUARE ALUMINUM TUBE FRAMEWORK, PAINTED **P1**
- G - FABRICATED ALUMINUM CAP, PAINTED **P1**
- H - FABRICATED ALUMINUM STRUCTURE WITH INTERNAL LED ILLUMINATION AND WELDED EXTERIOR 1.25" DIAM. BOLT HEAD DETAILS (ALL SIDES), PAINTED **P1**
- I - .5" THICK WHITE TRANSLUCENT ACRYLIC
- J - WHITE LED ILLUMINATION (**BITRO OMEGA PRIME TRIO** www.bitrogroup.com)

INSTALL:


- SIGN LOCATION TO BE SET BACK 10 FT. FROM ROW IN ACCORDANCE WITH GDOT REQUIREMENTS
- BACKFILL AS REQUIRED
- ALL STRUCTURAL COMPONENTS TO BE VERIFIED BY ENGINEER

NOTES:


- ALL LOCATIONS WILL REQUIRE ADDITIONAL REVIEW TO DETERMINE EXACT ORIENTATION AND PLACEMENT.

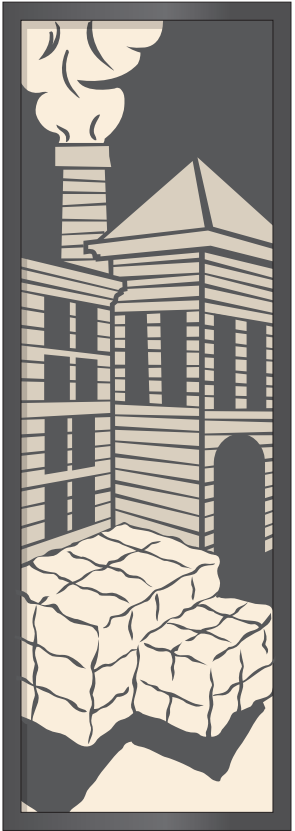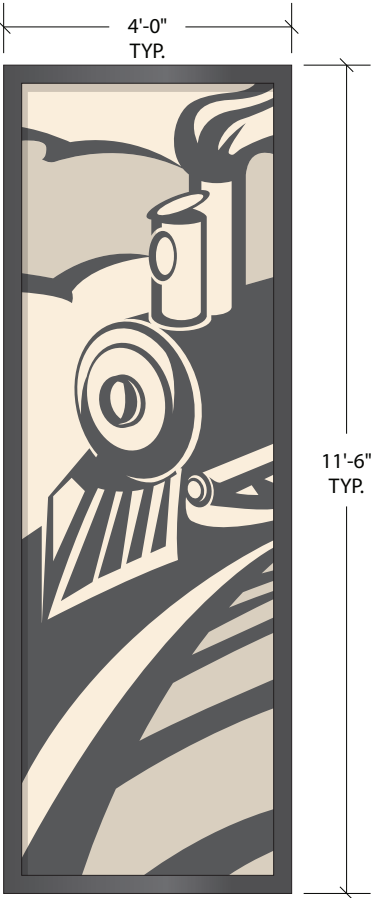


1 SECONDARY GATEWAY - GRAPHIC PANEL LAYOUTS
SCALE: 3/8" = 1'-0"

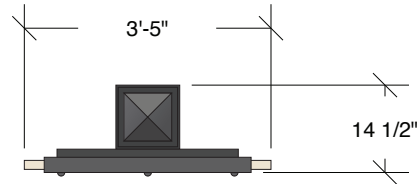


4 VEHICULAR DIRECTIONAL - PLAN VIEW
SCALE: 3/8" = 1'-0"

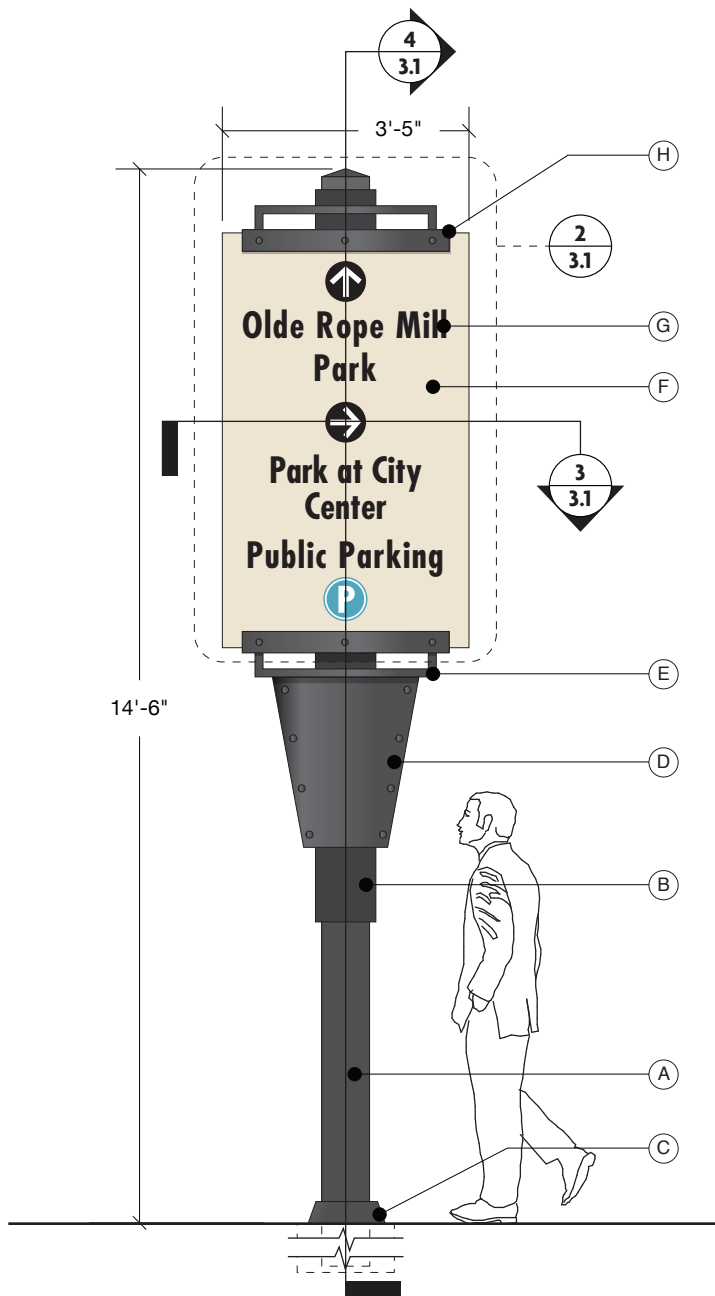

1 VEHICULAR DIRECTIONAL - FRONT ELEVATION
SCALE: 3/8" = 1'-0"

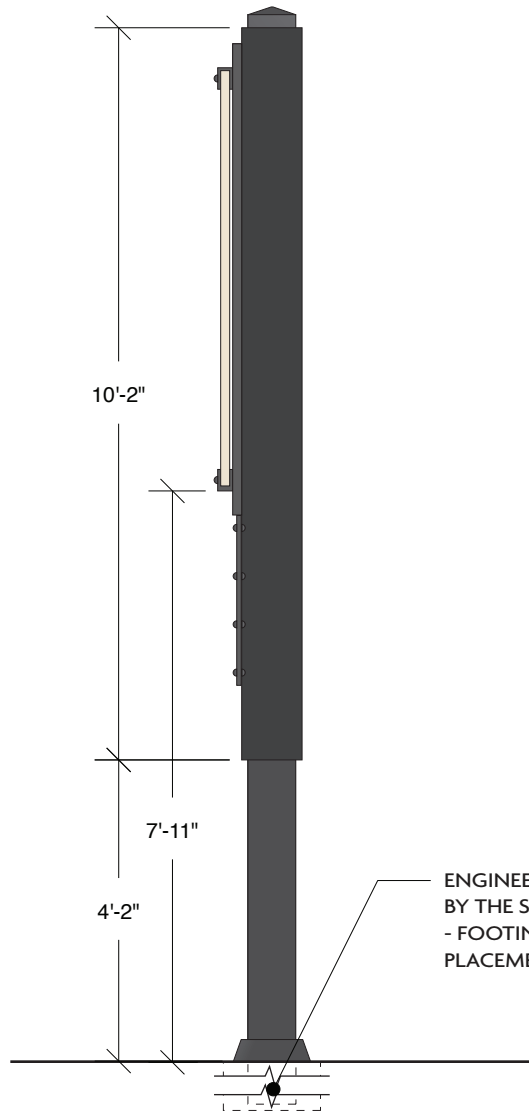

2 VEHICULAR DIRECTIONAL - SIDE ELEVATION
SCALE: 3/8" = 1'-0"

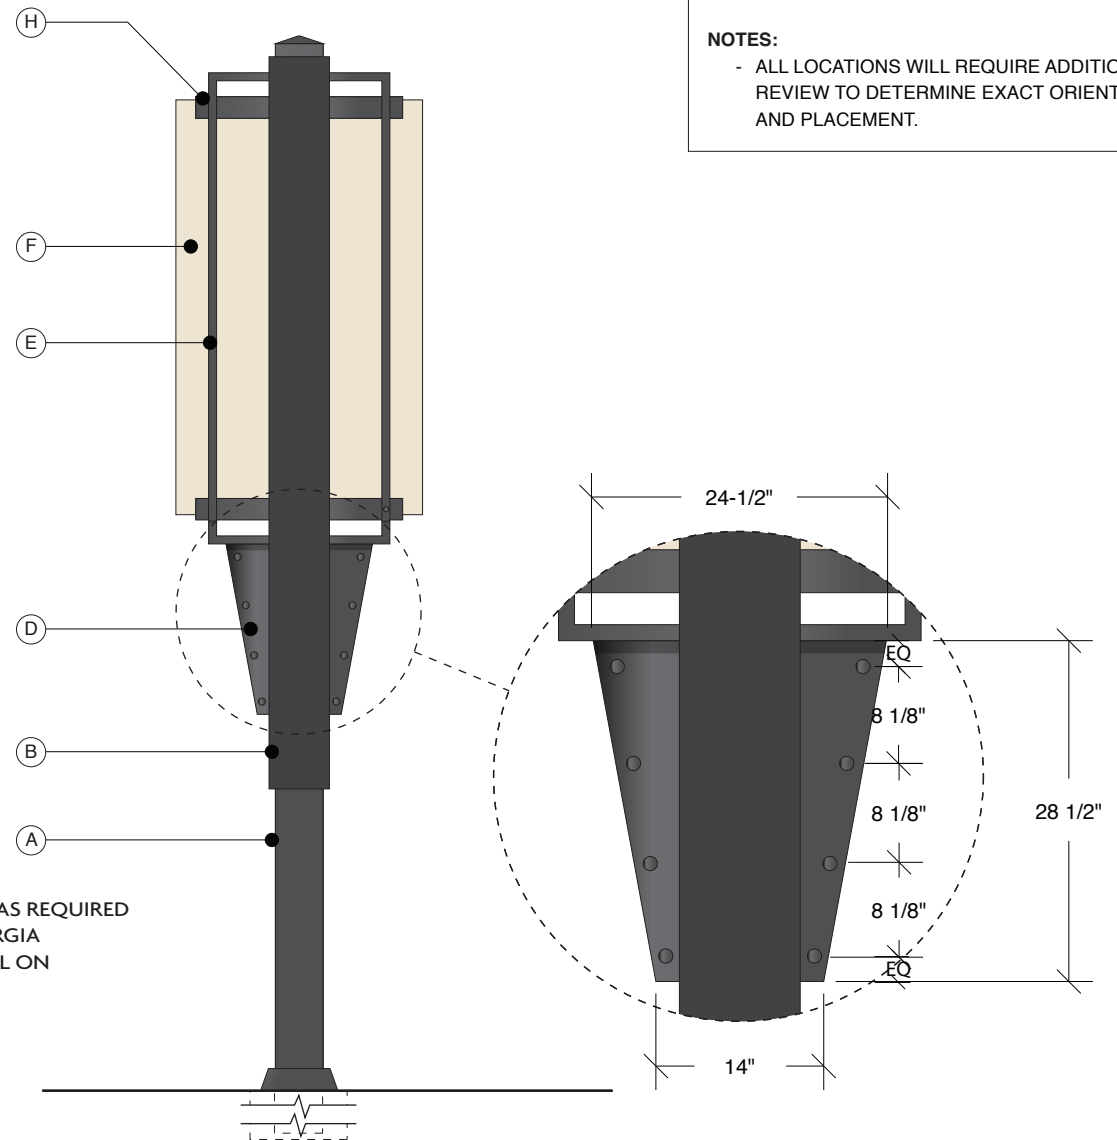

3 VEHICULAR DIRECTIONAL - BACK ELEVATION
SCALE: 3/8" = 1'-0"

MATERIALS & SPECIFICATIONS





- A - 8" SQUARE TUBE ALUMINUM POST WITH TAPERED TOP CAP, PAINTED **P1**
- B - 10" SQUARE TUBE ALUMINUM SLEEVE ATTACHED TO SIGN POST, PAINTED **P2**
- C - FABRICATED ALUMINUM ESCUTCHEON PLATE, PAINTED **P1**
- D - .75" THICK ROUTED ALUMINUM PLATE WITH WELDED 1.25" DIAM. BOLT HEAD DETAILS (FRONT & BACK), PAINTED **P1**
- E - 1.5" SQUARE TUBE ALUMINUM FRAME, PAINTED **P1**
- F - FABRICATED 1.5" DEEP ALUMINUM SIGN PANEL, PAINTED **P3**
- G - APPLIED VINYL COPY AND SYMBOLS, **V1, V2, V3**
- H - FABRICATED ALUMINUM BRACKET WITH WELDED 1.25" DIAM. BOLT HEAD DETAILS, PAINTED **P1**

INSTALL:

- SIGN LOCATION TO BE SET BACK 10 FT. FROM ROW IN ACCORDANCE WITH GDOT REQUIREMENTS
- BACKFILL AS REQUIRED
- ALL STRUCTURAL COMPONENTS TO BE VERIFIED BY ENGINEER

NOTES:

- ALL LOCATIONS WILL REQUIRE ADDITIONAL REVIEW TO DETERMINE EXACT ORIENTATION AND PLACEMENT.

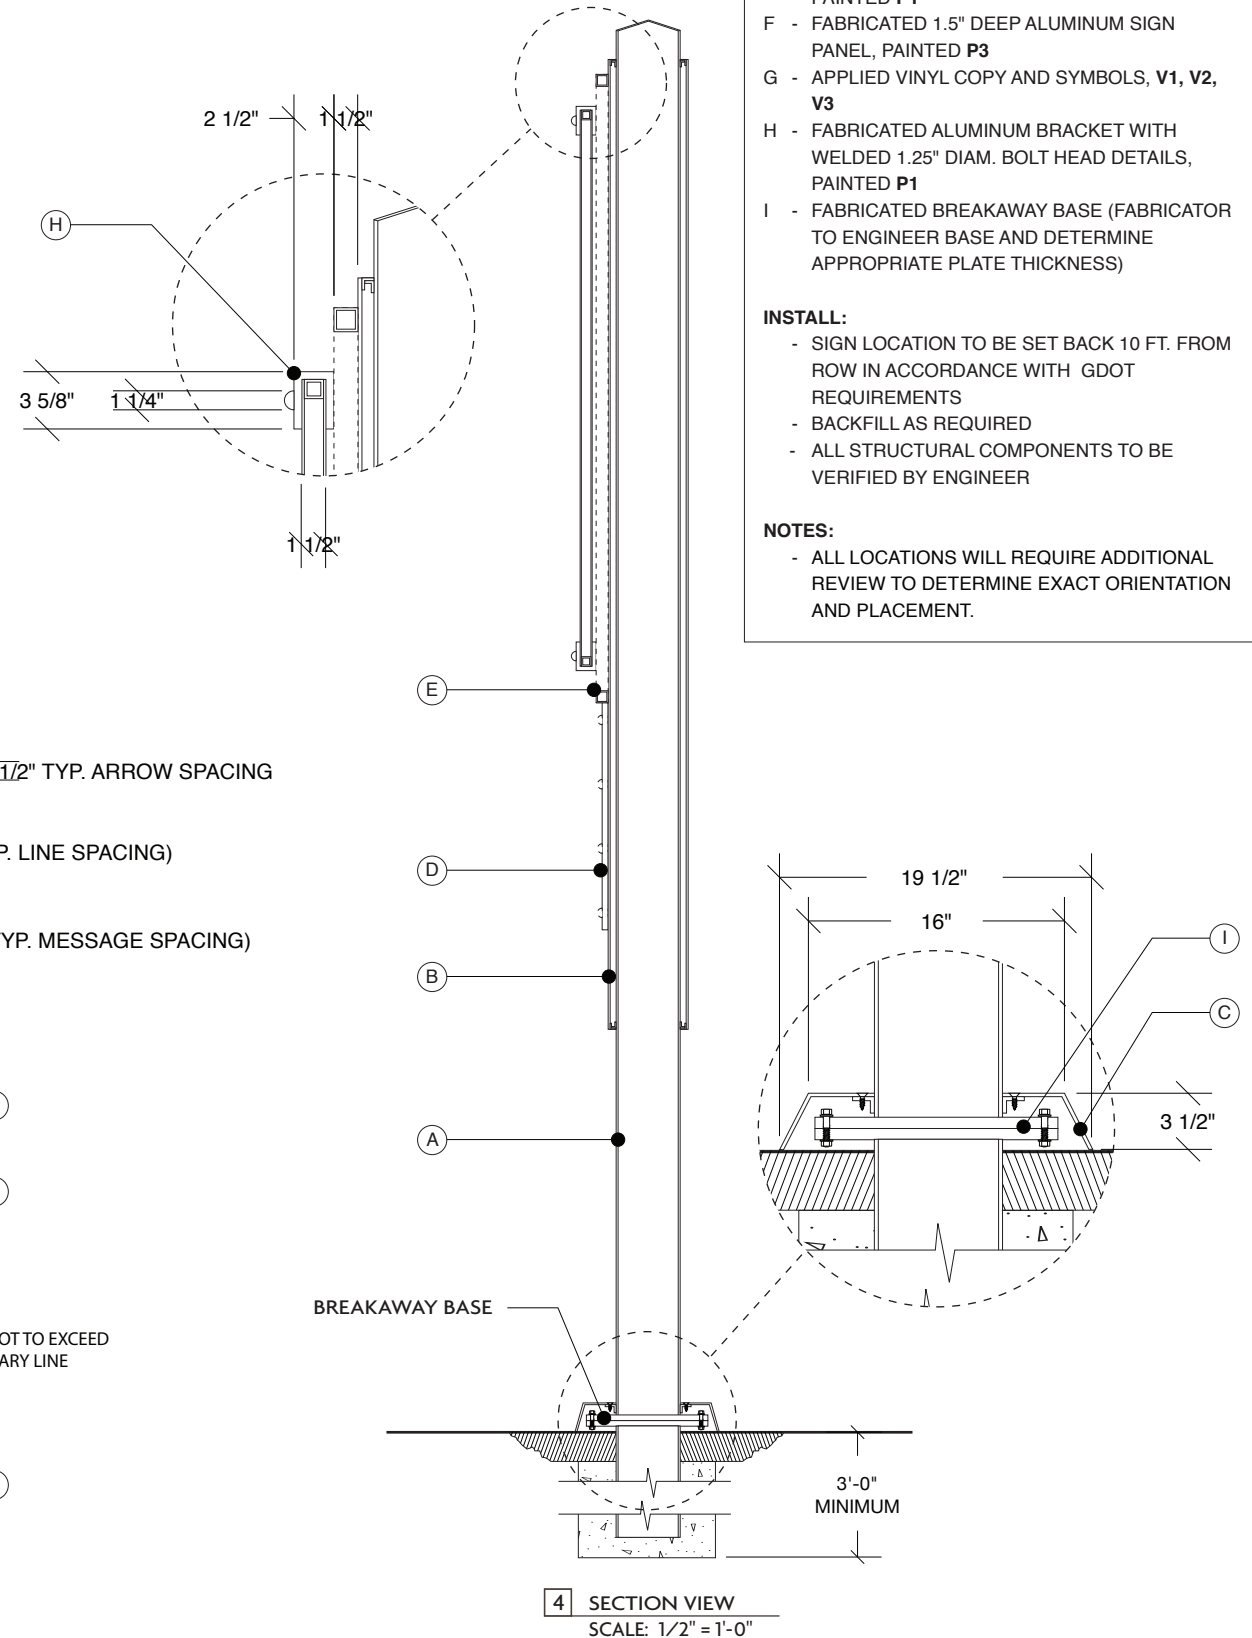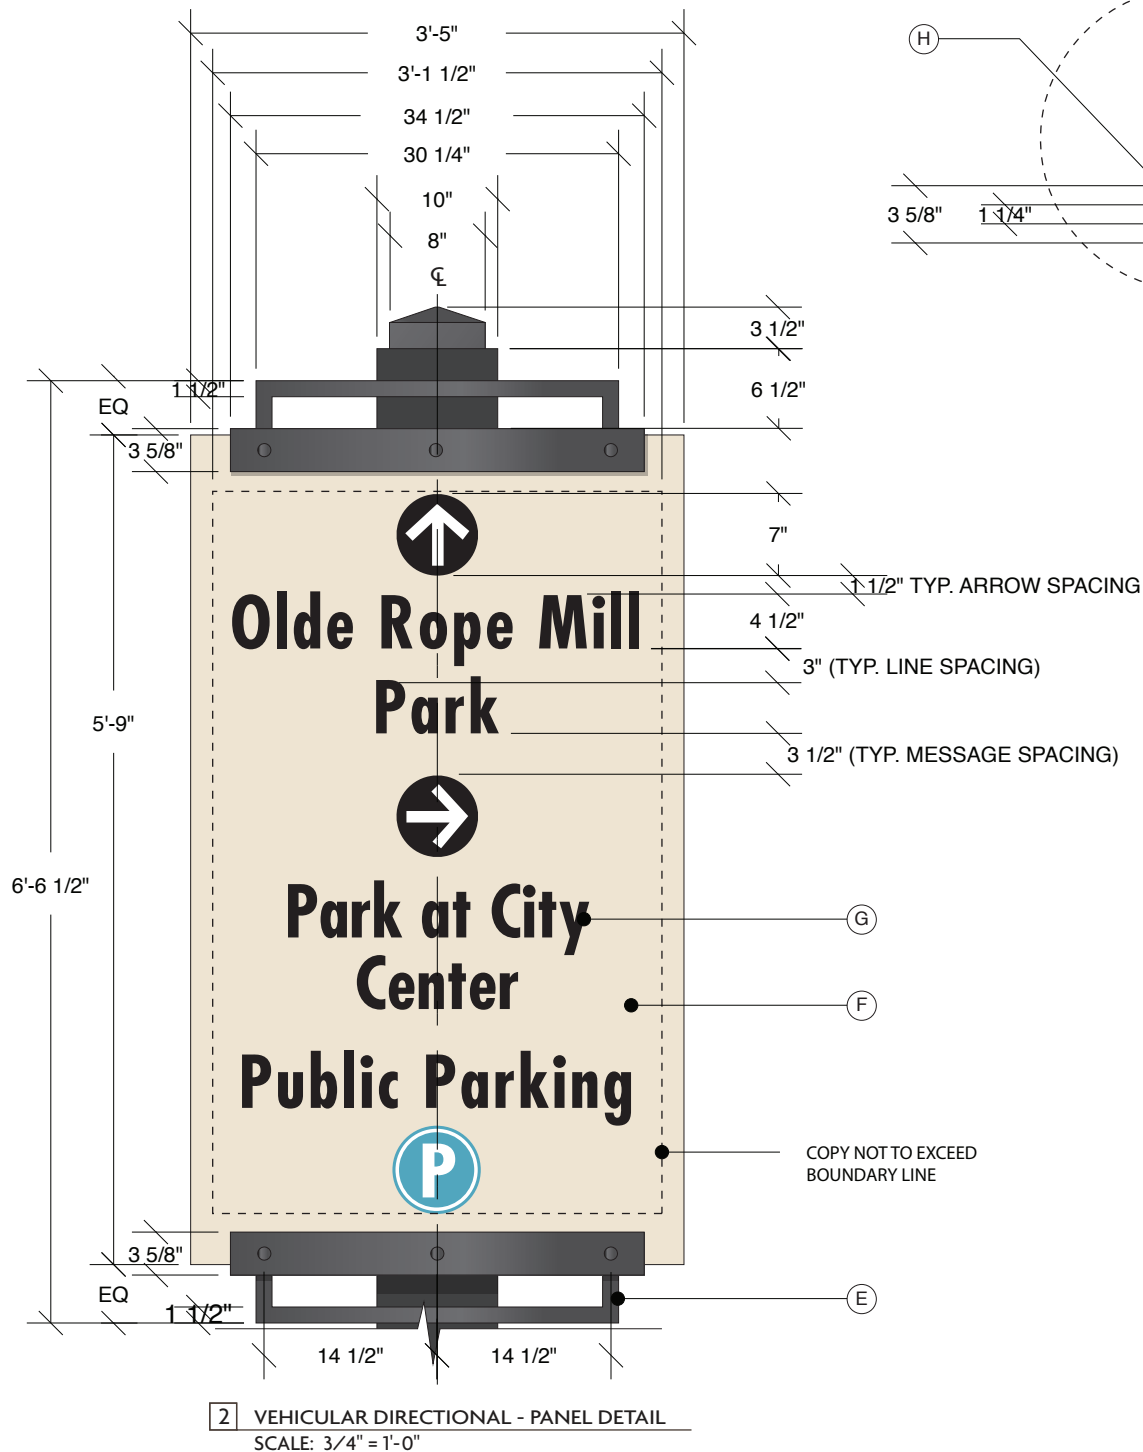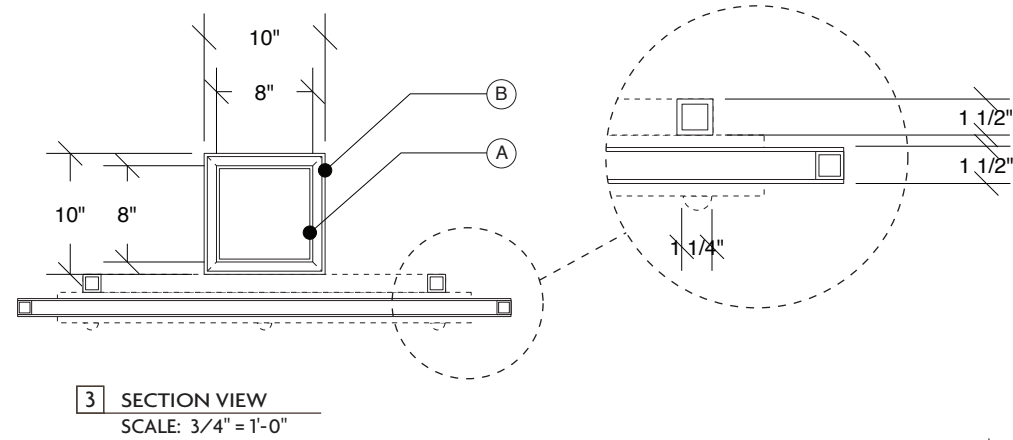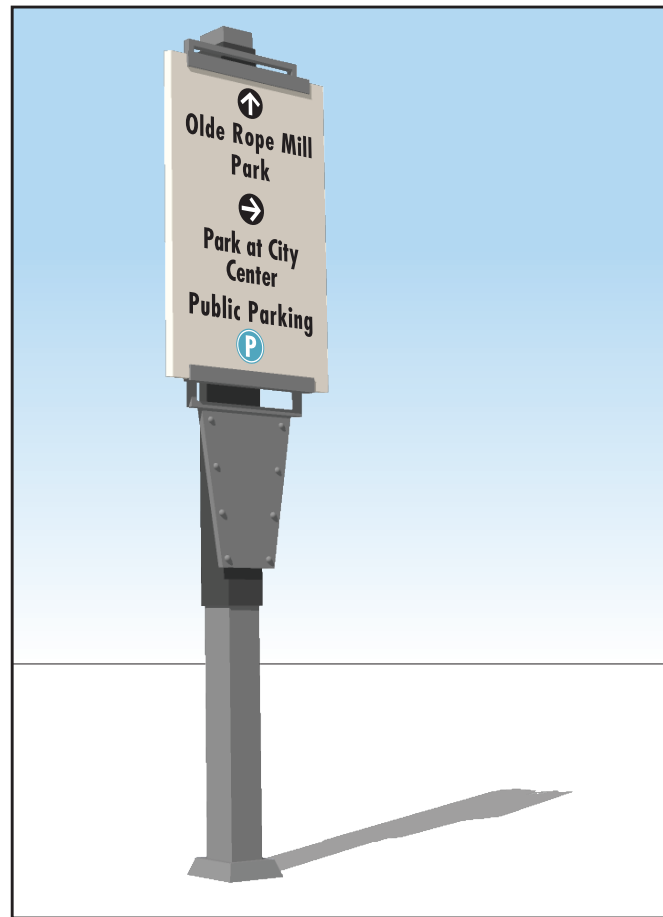

MATERIALS & SPECIFICATIONS


- A - 8" SQUARE TUBE ALUMINUM POST WITH
TAPERED TOP CAP, PAINTED **P1**
- B - 10" SQUARE TUBE ALUMINUM SLEEVE
ATTACHED TO SIGN POST, PAINTED **P2**
- C - FABRICATED ALUMINUM ESCUTCHEON PLATE,
PAINTED **P1**
- D - .75" THICK ROUTED ALUMINUM PLATE WITH
WELDED 1.25" DIAM. BOLT HEAD DETAILS
(FRONT & BACK), PAINTED **P1**
- E - 1.5" SQUARE TUBE ALUMINUM FRAME,
PAINTED **P1**
- F - FABRICATED 1.5" DEEP ALUMINUM SIGN
PANEL, PAINTED **P3**
- G - APPLIED VINYL COPY AND SYMBOLS, **V1, V2,**
V3
- H - FABRICATED ALUMINUM BRACKET WITH
WELDED 1.25" DIAM. BOLT HEAD DETAILS,
PAINTED **P1**
- I - FABRICATED BREAKAWAY BASE (FABRICATOR
TO ENGINEER BASE AND DETERMINE
APPROPRIATE PLATE THICKNESS)

INSTALL:


- SIGN LOCATION TO BE SET BACK 10 FT. FROM ROW IN ACCORDANCE WITH GDOT REQUIREMENTS
- BACKFILL AS REQUIRED
- ALL STRUCTURAL COMPONENTS TO BE VERIFIED BY ENGINEER

NOTES:


- ALL LOCATIONS WILL REQUIRE ADDITIONAL REVIEW TO DETERMINE EXACT ORIENTATION AND PLACEMENT.

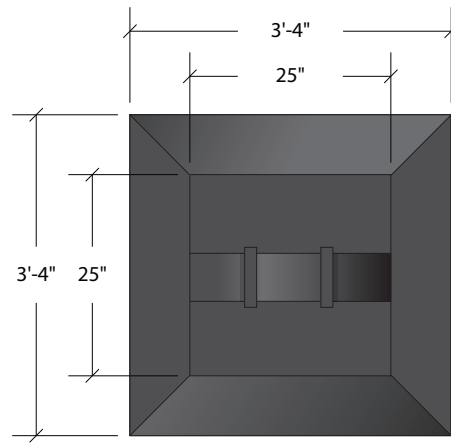

4 PEDESTRIAN INFO. KIOSK - PLAN VIEW
SCALE: 1/2" = 1'-0"

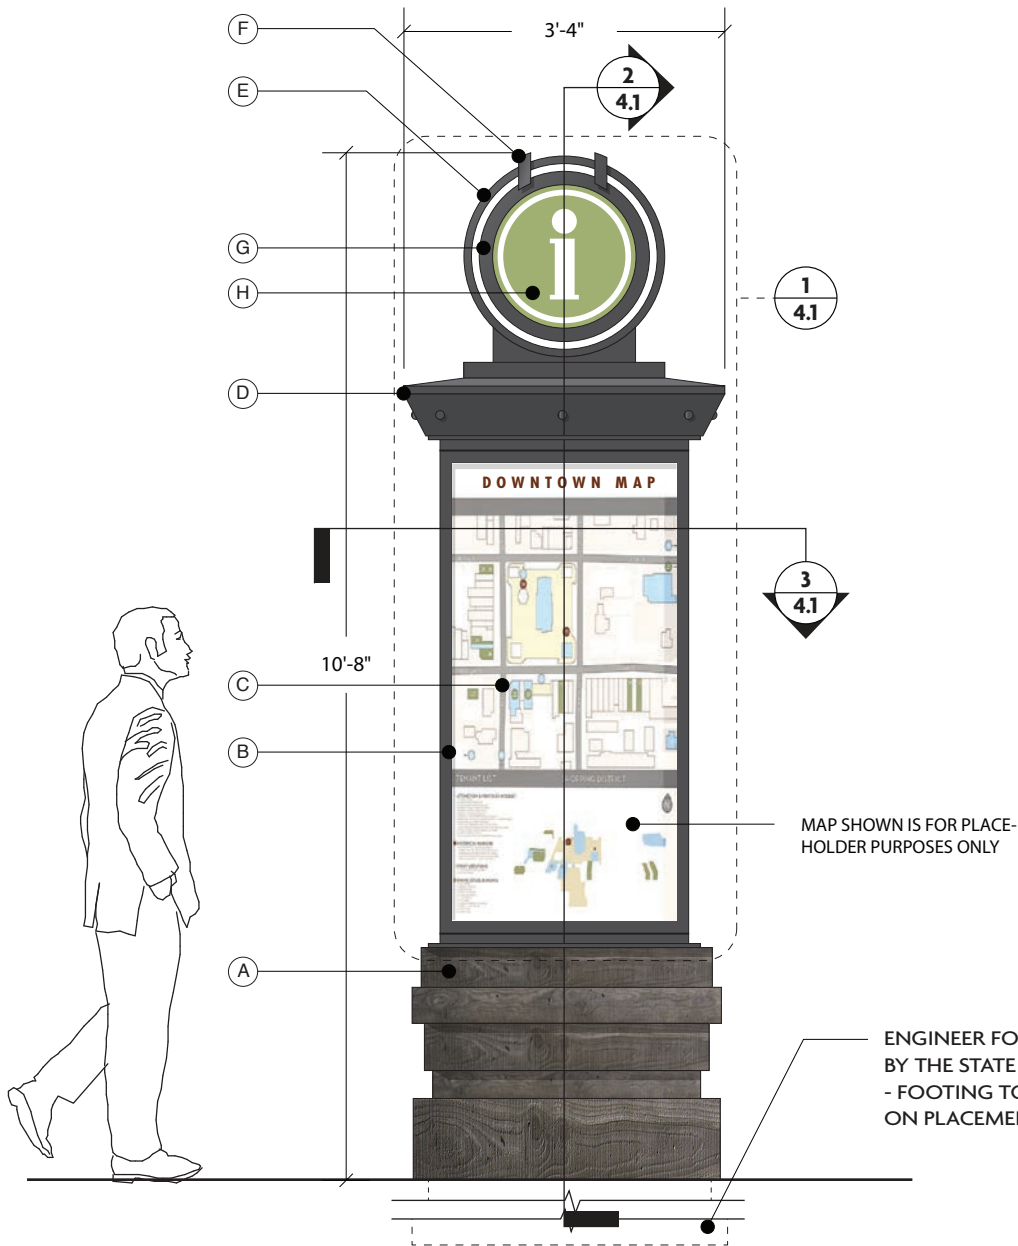

1 PEDESTRIAN INFO. KIOSK - FRONT ELEVATION
SCALE: 1/2" = 1'-0"

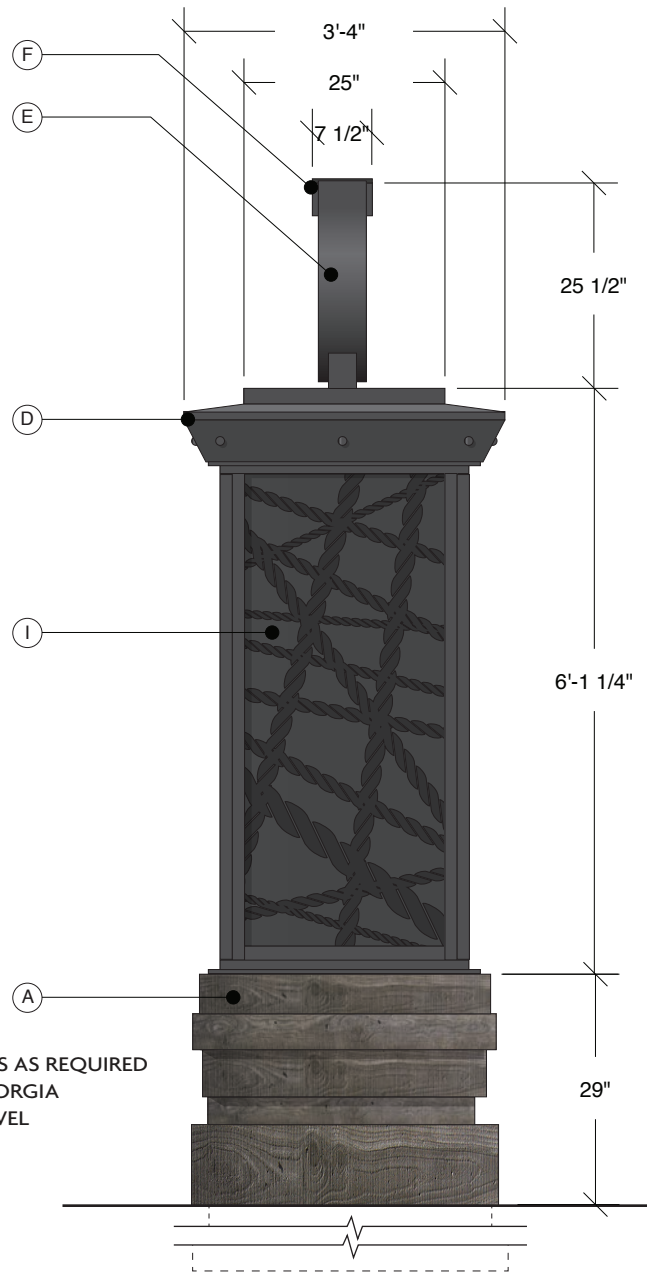

2 PEDESTRIAN INFO. KIOSK - SIDE ELEVATION
SCALE: 1/2" = 1'-0"



3 CONTEXTUAL RENDERING
SCALE: N/A

MATERIALS & SPECIFICATIONS


- A - MASONRY BASE, **C1**
- B - FABRICATED ALUMINUM KIOSK STRUCTURE WITH FRONT AND BACK LOCKABLE CABINET DOORS, PAINTED **P1**
- C - .125" THICK ALUMINUM SIGNAGE PANEL WITH APPLIED DIGITAL PRINT MAP GRAPHICS (TBD)
- D - FABRICATED ALUMINUM ROOF WITH WELDED 1.25" DIAM. BOLT HEAD DETAILS (ALL SIDES), PAINTED **P1**
- E - FABRICATED ALUMINUM ARMATURE, PAINTED **P1**
- F - FABRICATED ALUMINUM BRACKET DETAILS, PAINTED **P1**
- G - FABRICATED ALUMINUM MEDALLION CABINET, PAINTED **P1**
- H - .125" ALUMINUM SIGN FACE WITH APPLIED VINYL **V4** AND ROUTED .25" THICK ALUMINUM "I" AND RING DETAIL, PAINTED **P4**
- I - .25" THICK ROUTED ALUMINUM "ROPE" TEXTURAL PANEL, PAINTED **P1** WITH .125" THICK ALUMINUM BACKER PANEL, PAINTED **P2**

INSTALL:

- ALL STRUCTURAL COMPONENTS TO BE VERIFIED BY ENGINEER
- BACKFILL AS REQUIRED

NOTES:


- ALL LOCATIONS WILL REQUIRE ADDITIONAL REVIEW TO DETERMINE EXACT ORIENTATION AND PLACEMENT.
- SIGN IS DOUBLE SIDED
- KIOSK GRAPHICS ARE CURRENTLY TBD

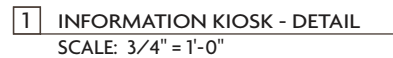


4.1



3 BUILDING ID - PLAN VIEW
SCALE: 1/2" = 1'-0"

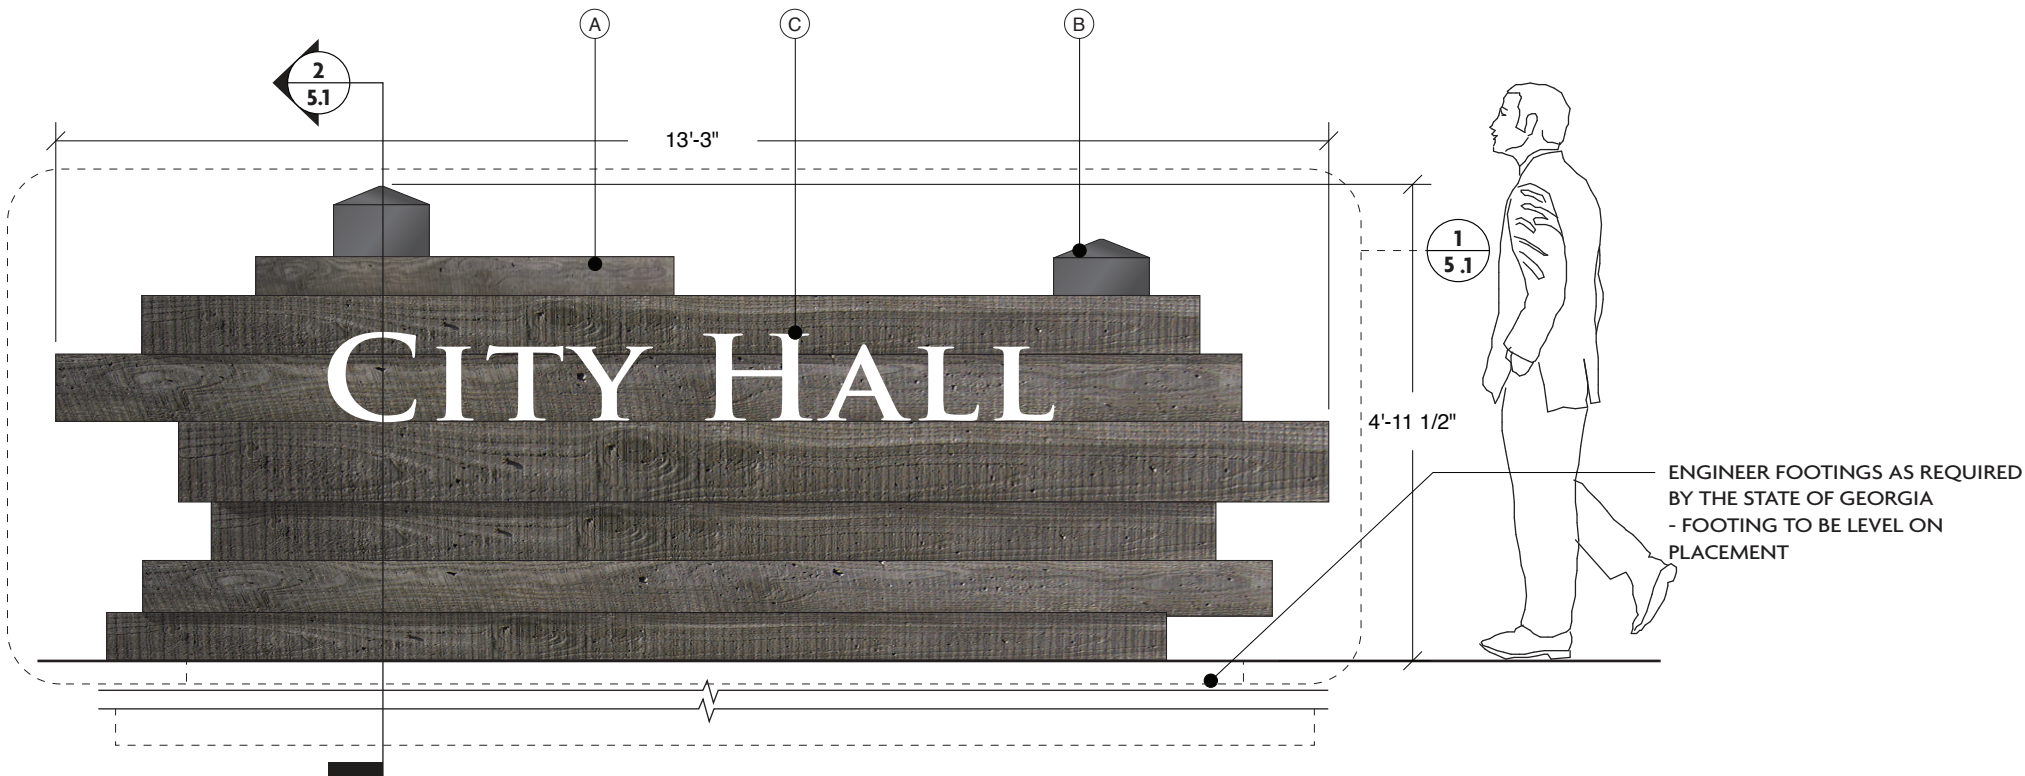

1 BUILDING ID - FRONT ELEVATION
SCALE: 1/2" = 1'-0"

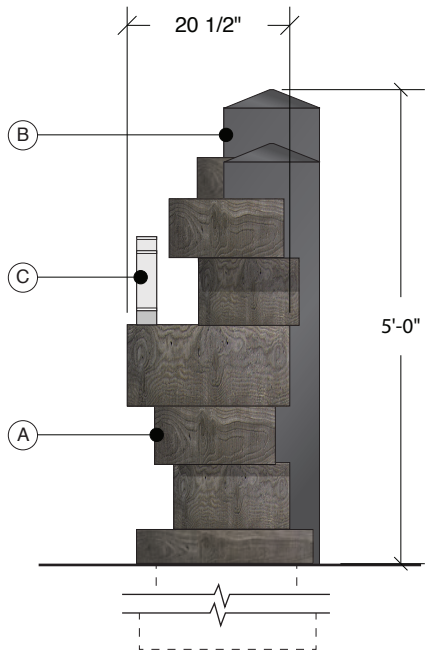

2 BUILDING ID - SIDE ELEVATION
SCALE: 1/2" = 1'-0"

MATERIALS & SPECIFICATIONS


- A - MASONRY STRUCTURE (MASONRY TO BE FORMED SO AS TO HAVE THE APPEARANCE OF BEING STACKED TIMBERS), **C1**
- B - 12" SQUARE TUBE ALUMINUM POST WITH TAPERED TOP CAP, PAINTED **P2**
- C - 3.5" DEEP REVERSE CHANNEL LETTERS WITH INTERNAL ILLUMINATION, PAINTED **P4**

INSTALL:


- SIGN LOCATION TO BE SET BACK 10 FT. FROM ROW IN ACCORDANCE WITH GDOT REQUIREMENTS
- BACKFILL AS REQUIRED
- ALL STRUCTURAL COMPONENTS TO BE VERIFIED BY ENGINEER

NOTES:


- ALL LOCATIONS WILL REQUIRE ADDITIONAL REVIEW TO DETERMINE EXACT ORIENTATION AND PLACEMENT.

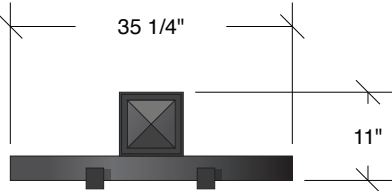


4 PARKING ID SIGN - PLAN VIEW
SCALE: 1/2" = 1'-0"

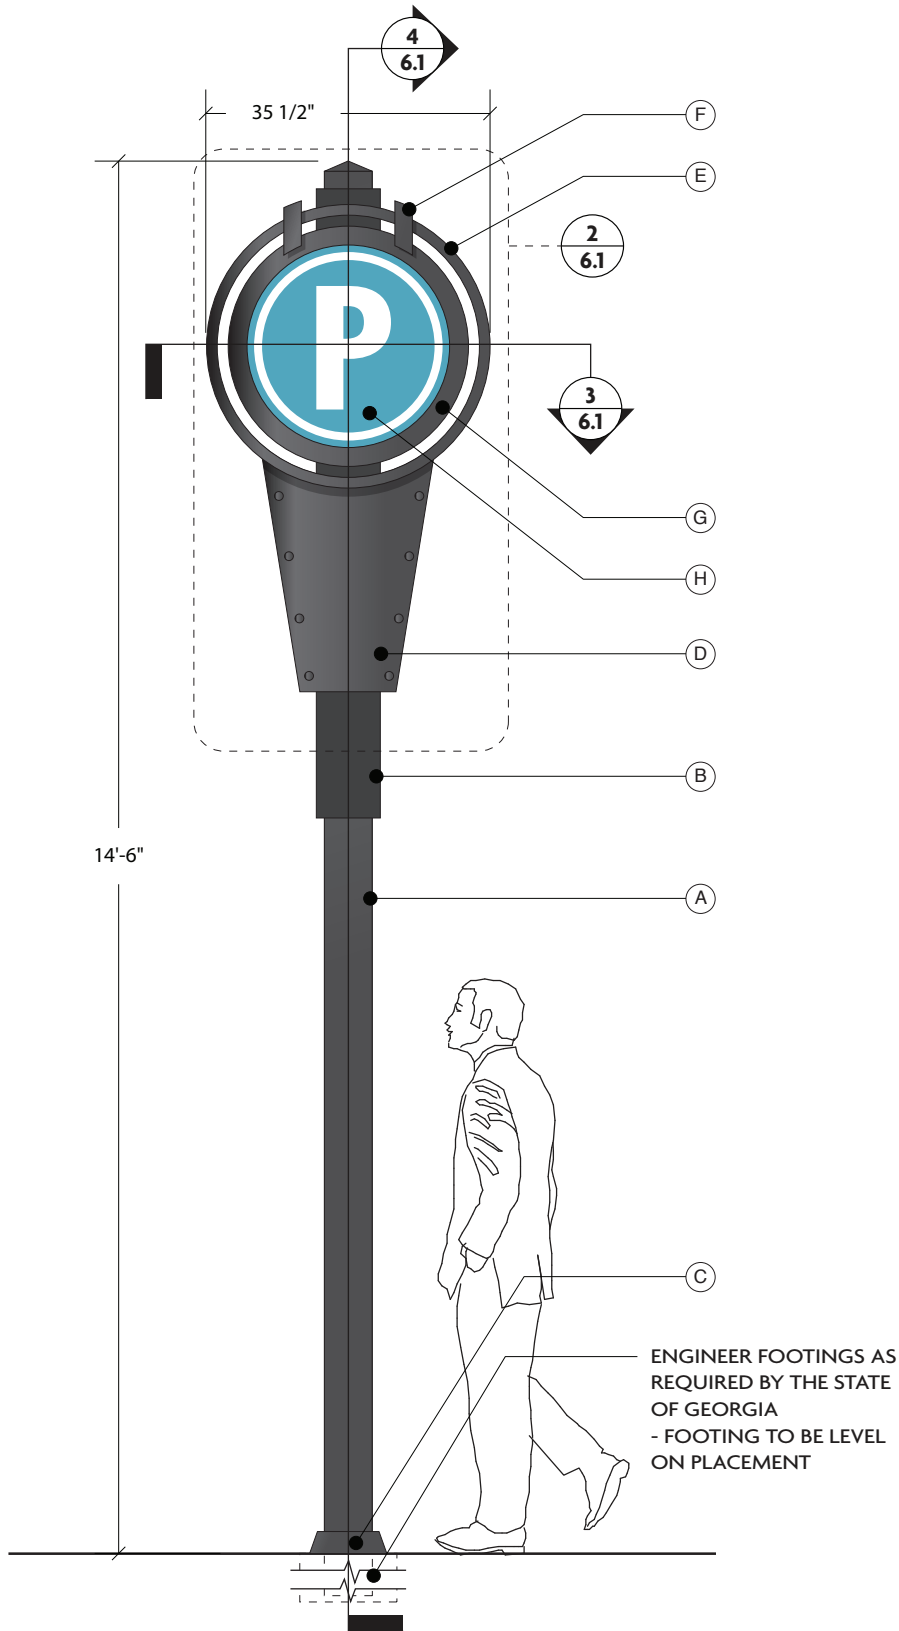

1 PARKING ID SIGN - FRONT ELEVATION
SCALE: 1/2" = 1'-0"

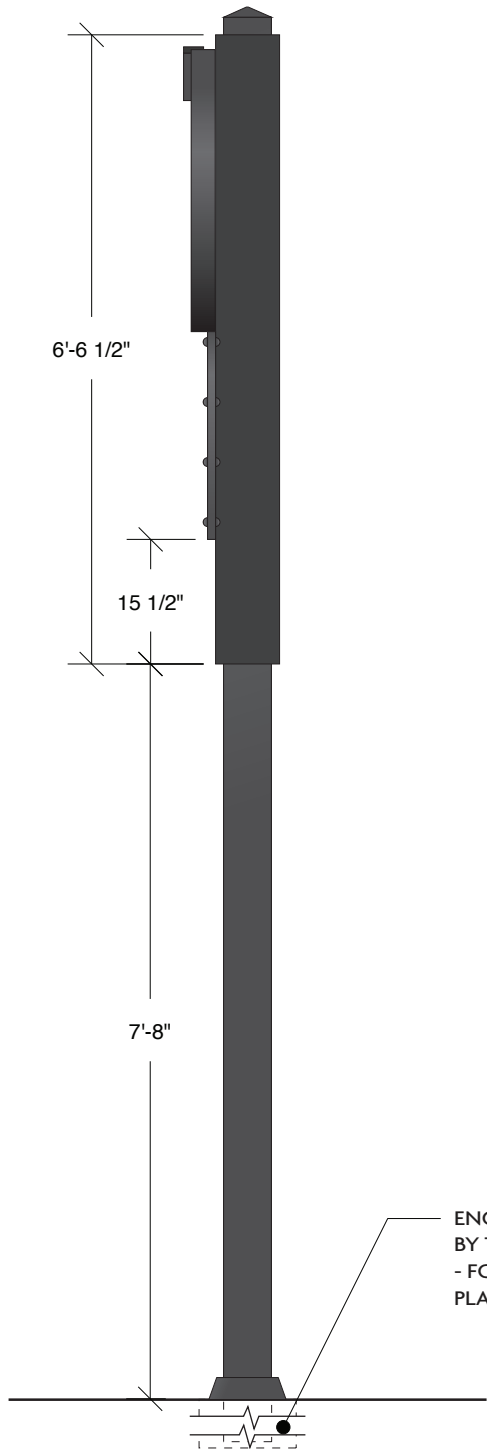

2 PARKING ID SIGN - SIDE ELEVATION
SCALE: 1/2" = 1'-0"

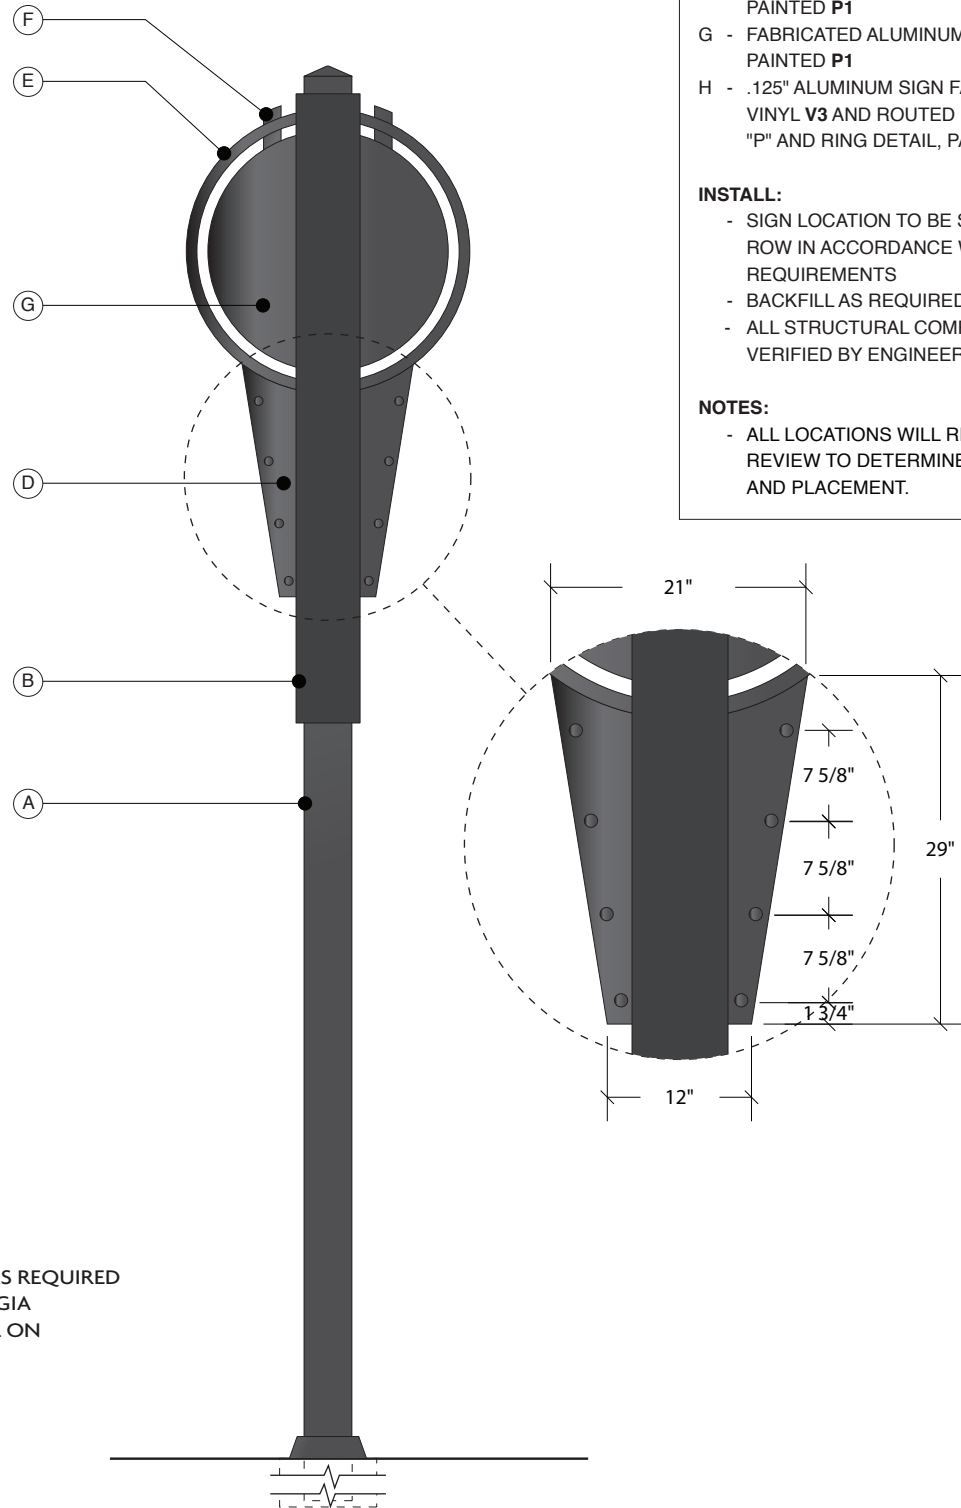

3 PARKING ID SIGN - BACK ELEVATION
SCALE: 1/2" = 1'-0"

MATERIALS & SPECIFICATIONS


- A - 8" SQUARE TUBE ALUMINUM POST WITH TAPERED TOP CAP, PAINTED **P1**
- B - 10" SQUARE TUBE ALUMINUM SLEEVE ATTACHED TO SIGN POST, PAINTED **P2**
- C - FABRICATED ALUMINUM ESCUTCHEON PLATE, PAINTED **P1**
- D - .75" THICK ROUTED ALUMINUM PLATE WITH WELDED 1.25" DIAM. BOLT HEAD DETAILS (FRONT & BACK), PAINTED **P1**
- E - FABRICATED ALUMINUM ARMATURE, PAINTED **P1**
- F - FABRICATED ALUMINUM BRACKET DETAILS, PAINTED **P1**
- G - FABRICATED ALUMINUM MEDALLION CABINET, PAINTED **P1**
- H - .125" ALUMINUM SIGN FACE WITH APPLIED VINYL **V3** AND ROUTED .25" THICK ALUMINUM "P" AND RING DETAIL, PAINTED **P4**

INSTALL:


- SIGN LOCATION TO BE SET BACK 10 FT. FROM ROW IN ACCORDANCE WITH GDOT REQUIREMENTS
- BACKFILL AS REQUIRED
- ALL STRUCTURAL COMPONENTS TO BE VERIFIED BY ENGINEER

NOTES:


- ALL LOCATIONS WILL REQUIRE ADDITIONAL REVIEW TO DETERMINE EXACT ORIENTATION AND PLACEMENT.

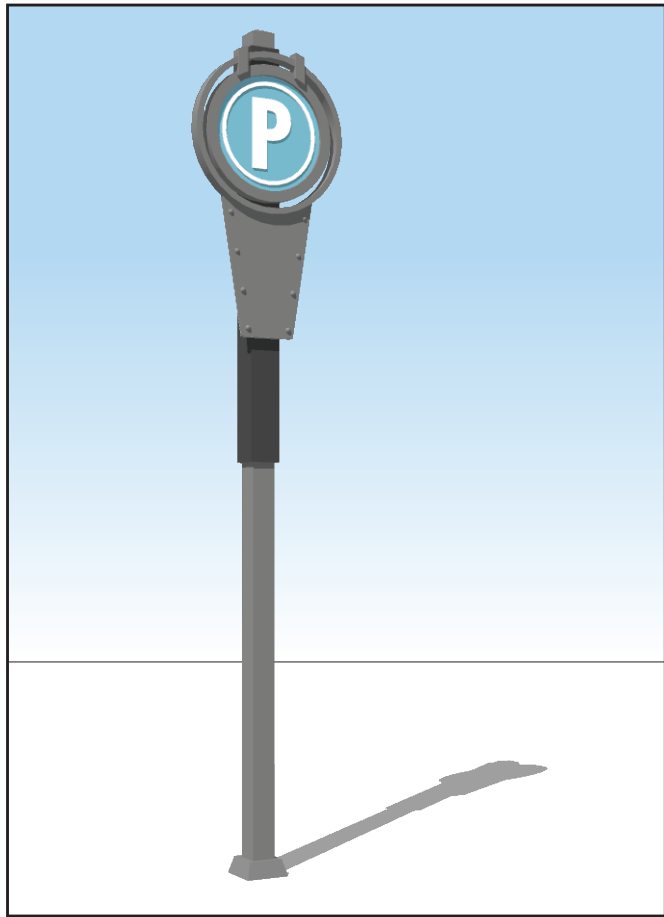

1 CONTEXTUAL RENDERING
SCALE: N/A

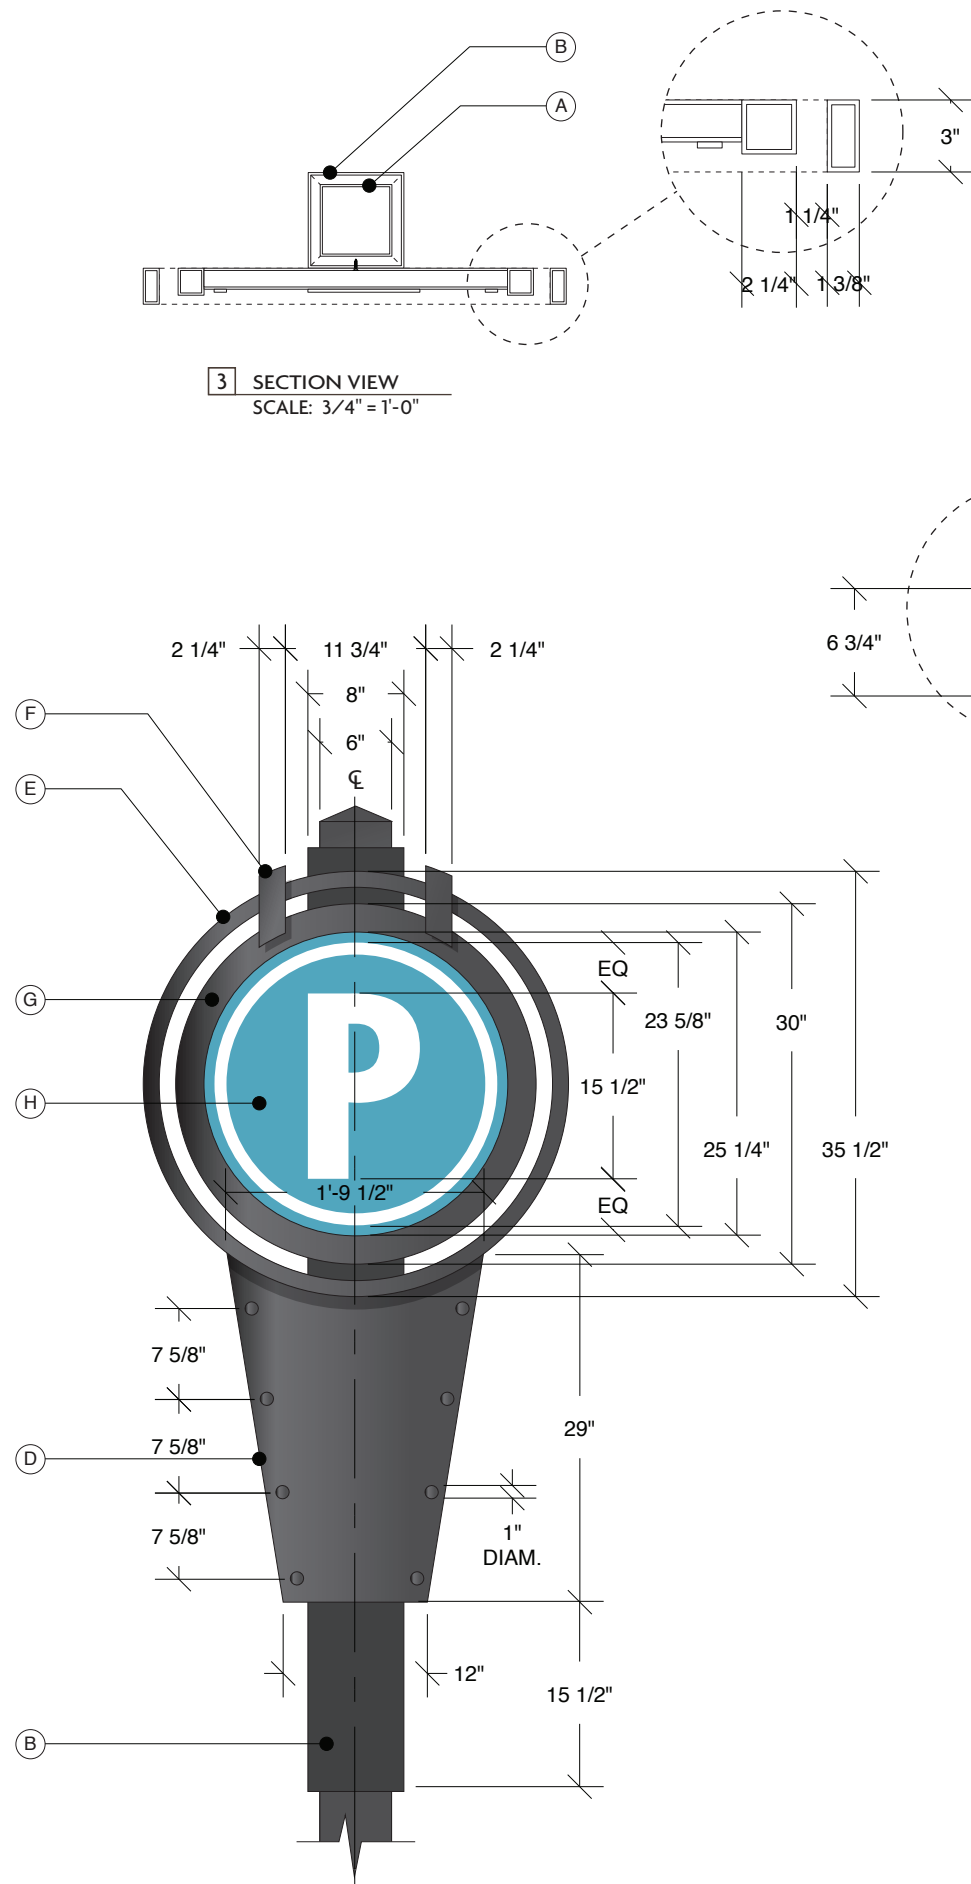


2 PARKING ID - PANEL DETAIL
SCALE: 3/4" = 1'-0"

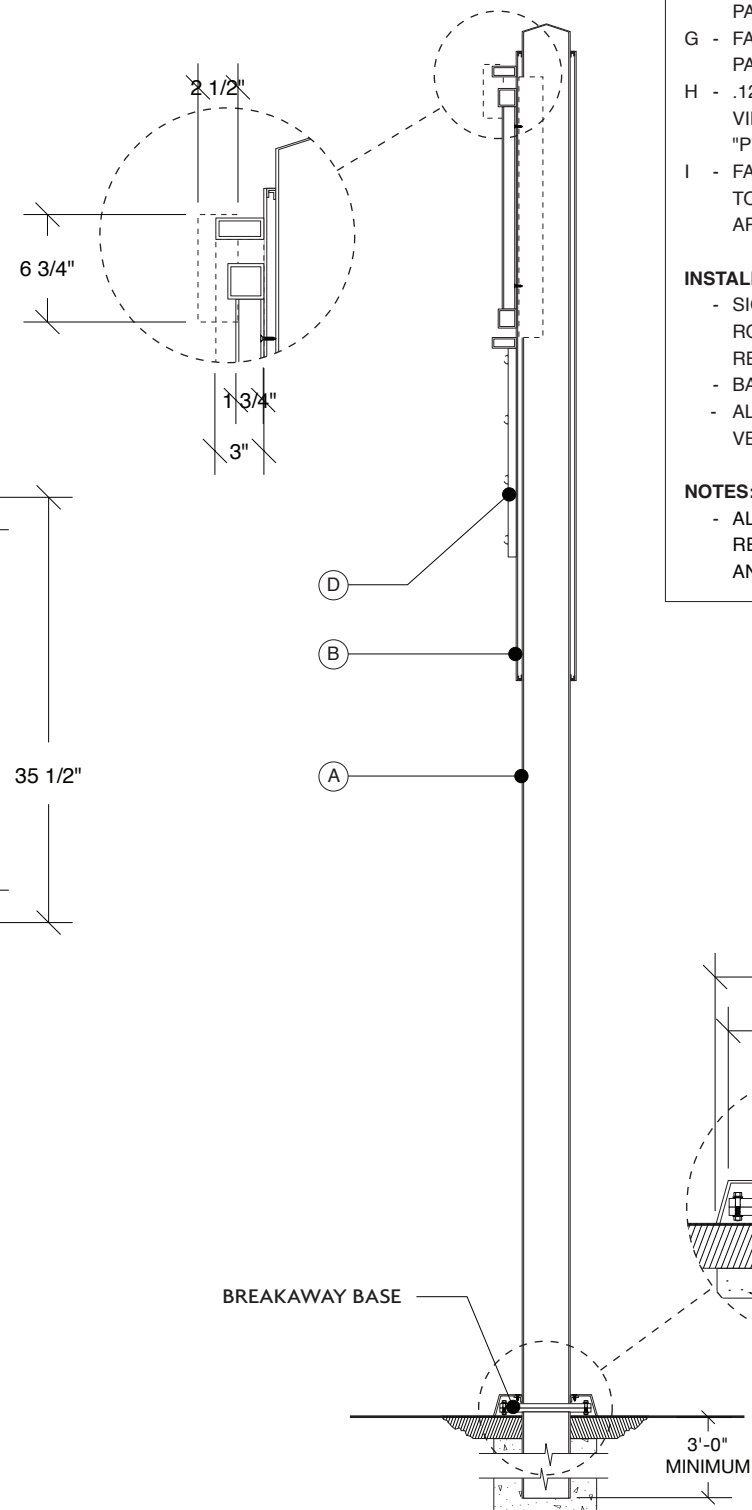


4 SECTION VIEW
SCALE: 1/2" = 1'-0"

MATERIALS & SPECIFICATIONS	
A	- 8" SQUARE TUBE ALUMINUM POST WITH TAPERED TOP CAP, PAINTED P1
B	- 10" SQUARE TUBE ALUMINUM SLEEVE ATTACHED TO SIGN POST, PAINTED P2
C	- FABRICATED ALUMINUM ESCUTCHEON PLATE, PAINTED P1
D	- .75" THICK ROUTED ALUMINUM PLATE WITH WELDED 1.25" DIAM. BOLT HEAD DETAILS (FRONT & BACK), PAINTED P1
E	- FABRICATED ALUMINUM ARMATURE, PAINTED P1
F	- FABRICATED ALUMINUM BRACKET DETAILS, PAINTED P1
G	- FABRICATED ALUMINUM MEDALLION CABINET, PAINTED P1
H	- .125" ALUMINUM SIGN FACE WITH APPLIED VINYL V3 AND ROUTED .25" THICK ALUMINUM "P" AND RING DETAIL, PAINTED P4
I	- FABRICATED BREAKAWAY BASE (FABRICATOR TO ENGINEER BASE AND DETERMINE APPROPRIATE PLATE THICKNESS)
INSTALL:	
- SIGN LOCATION TO BE SET BACK 10 FT. FROM ROW IN ACCORDANCE WITH GDOT REQUIREMENTS	
- BACKFILL AS REQUIRED	
- ALL STRUCTURAL COMPONENTS TO BE VERIFIED BY ENGINEER	
NOTES:	
- ALL LOCATIONS WILL REQUIRE ADDITIONAL REVIEW TO DETERMINE EXACT ORIENTATION AND PLACEMENT.	

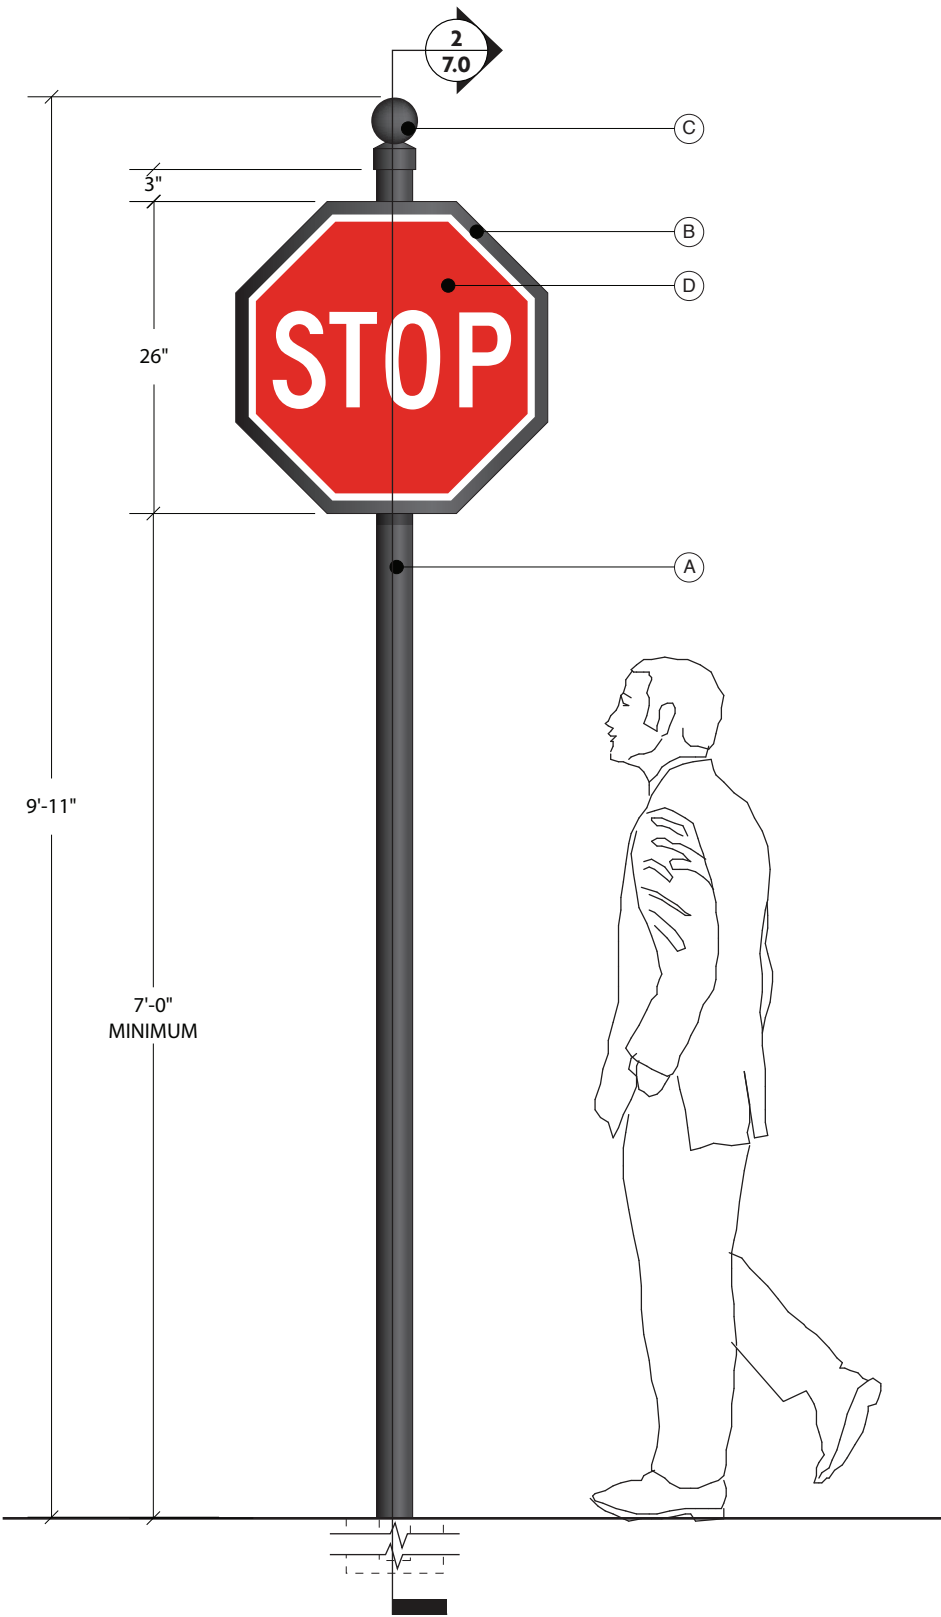

1 REGULATORY SIGN - FRONT ELEVATION
SCALE: 3/4" = 1'-0"

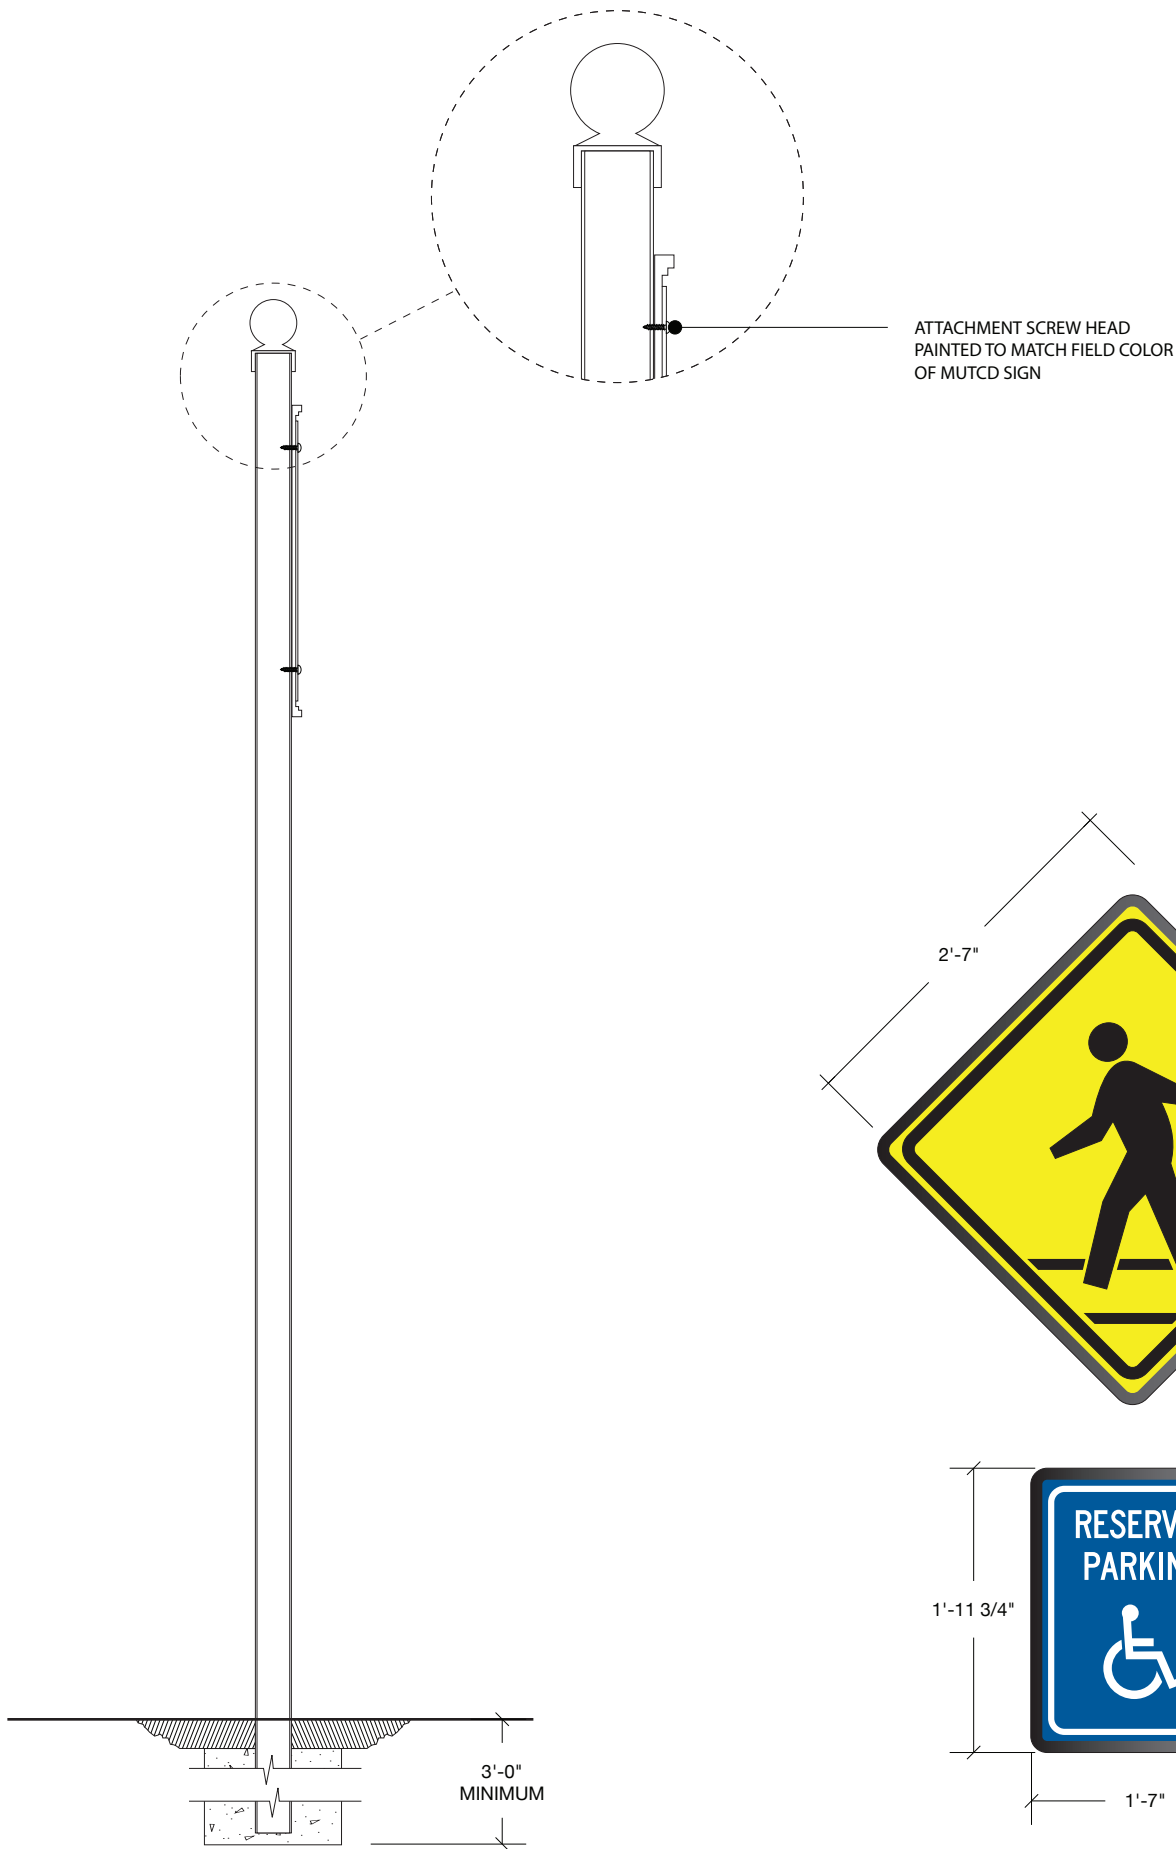

2 SECTION VIEW
SCALE: 3/4" = 1'-0"



3 ALTERNATE LAYOUTS
SCALE: 3/4" = 1'-0"

MATERIALS & SPECIFICATIONS


- A - BRANDON INDUSTRIES POLE - SPS3X SMOOTH ROUND (FINISH TO MATCH EXISTING)
- B - BRANDON INDUSTRIES TRIM PLATE (FINISH TO MATCH POLE)
- C - BRANDON INDUSTRIES FINIAL - FIN-R3 (FINISH TO MATCH POLE)
- D - STANDARD MUTCD SIGN PANEL

INSTALL:


- ALL STRUCTURAL COMPONENTS TO BE VERIFIED BY ENGINEER
- BACKFILL AS REQUIRED

NOTES:

- ALL LOCATIONS WILL REQUIRE ADDITIONAL REVIEW TO DETERMINE EXACT ORIENTATION AND PLACEMENT.

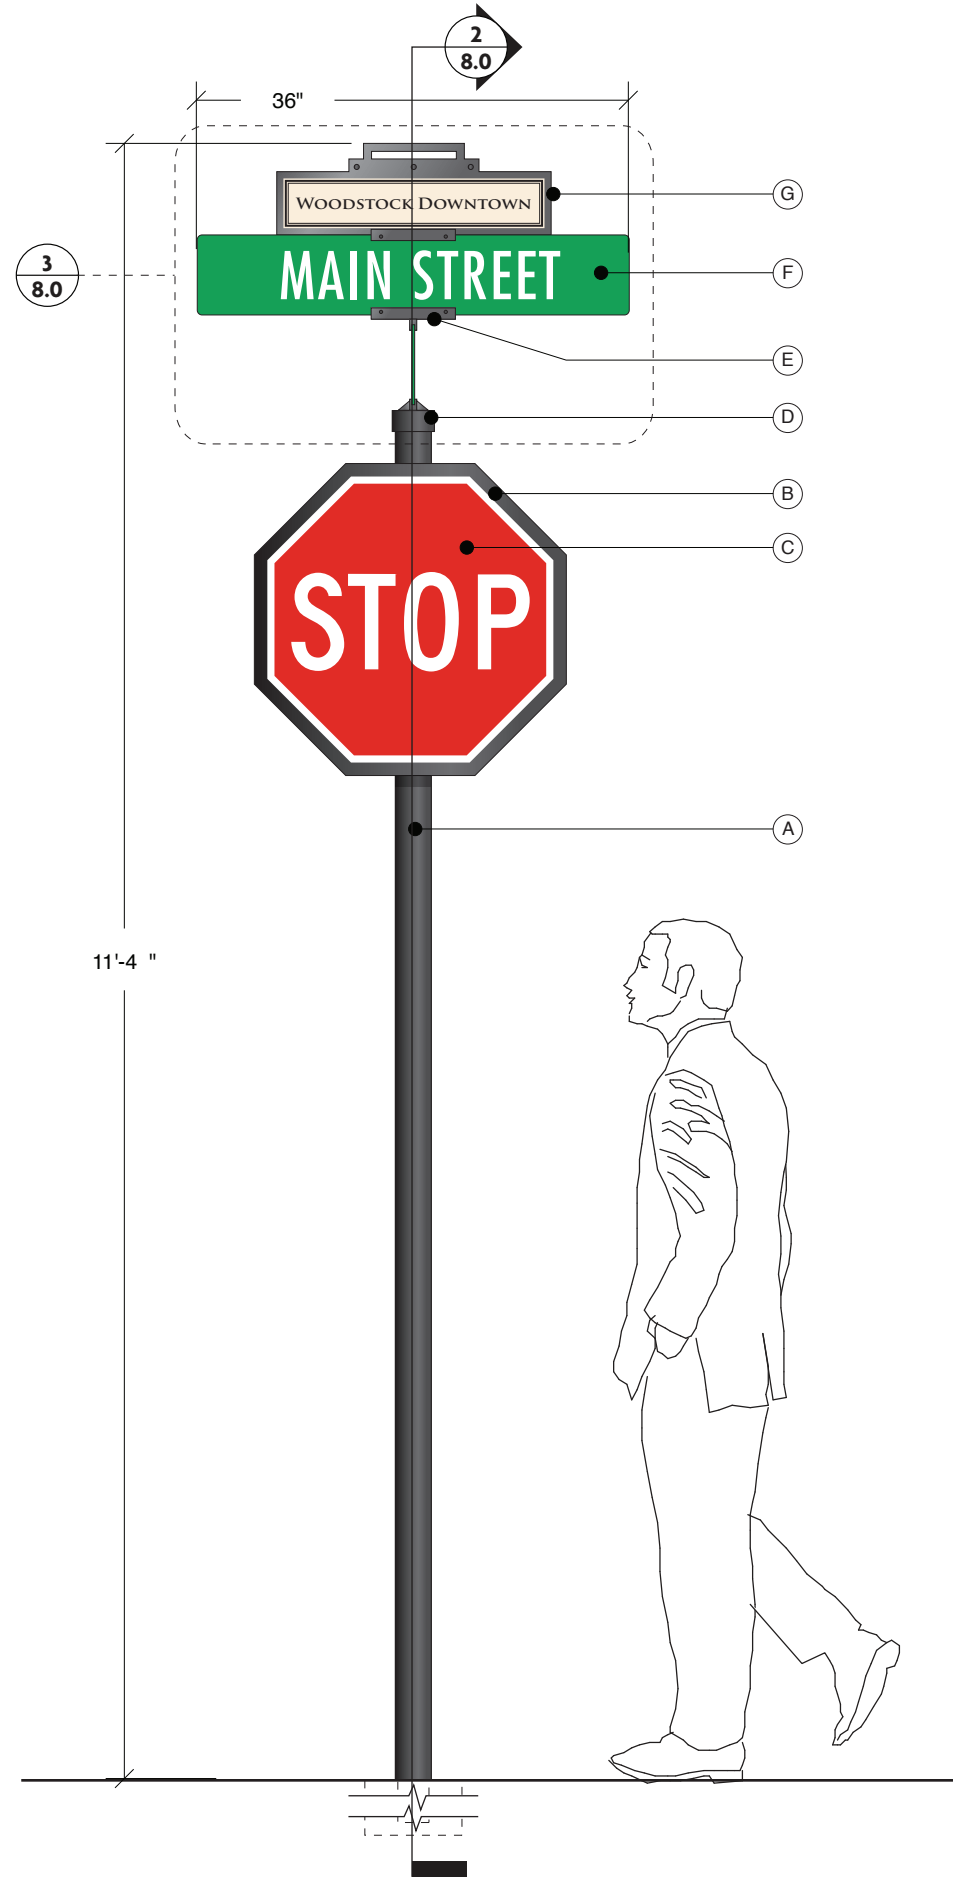

1 REGULATORY/STREETNAME SIGN - FRONT ELEVATION
SCALE: 3/4" = 1'-0"

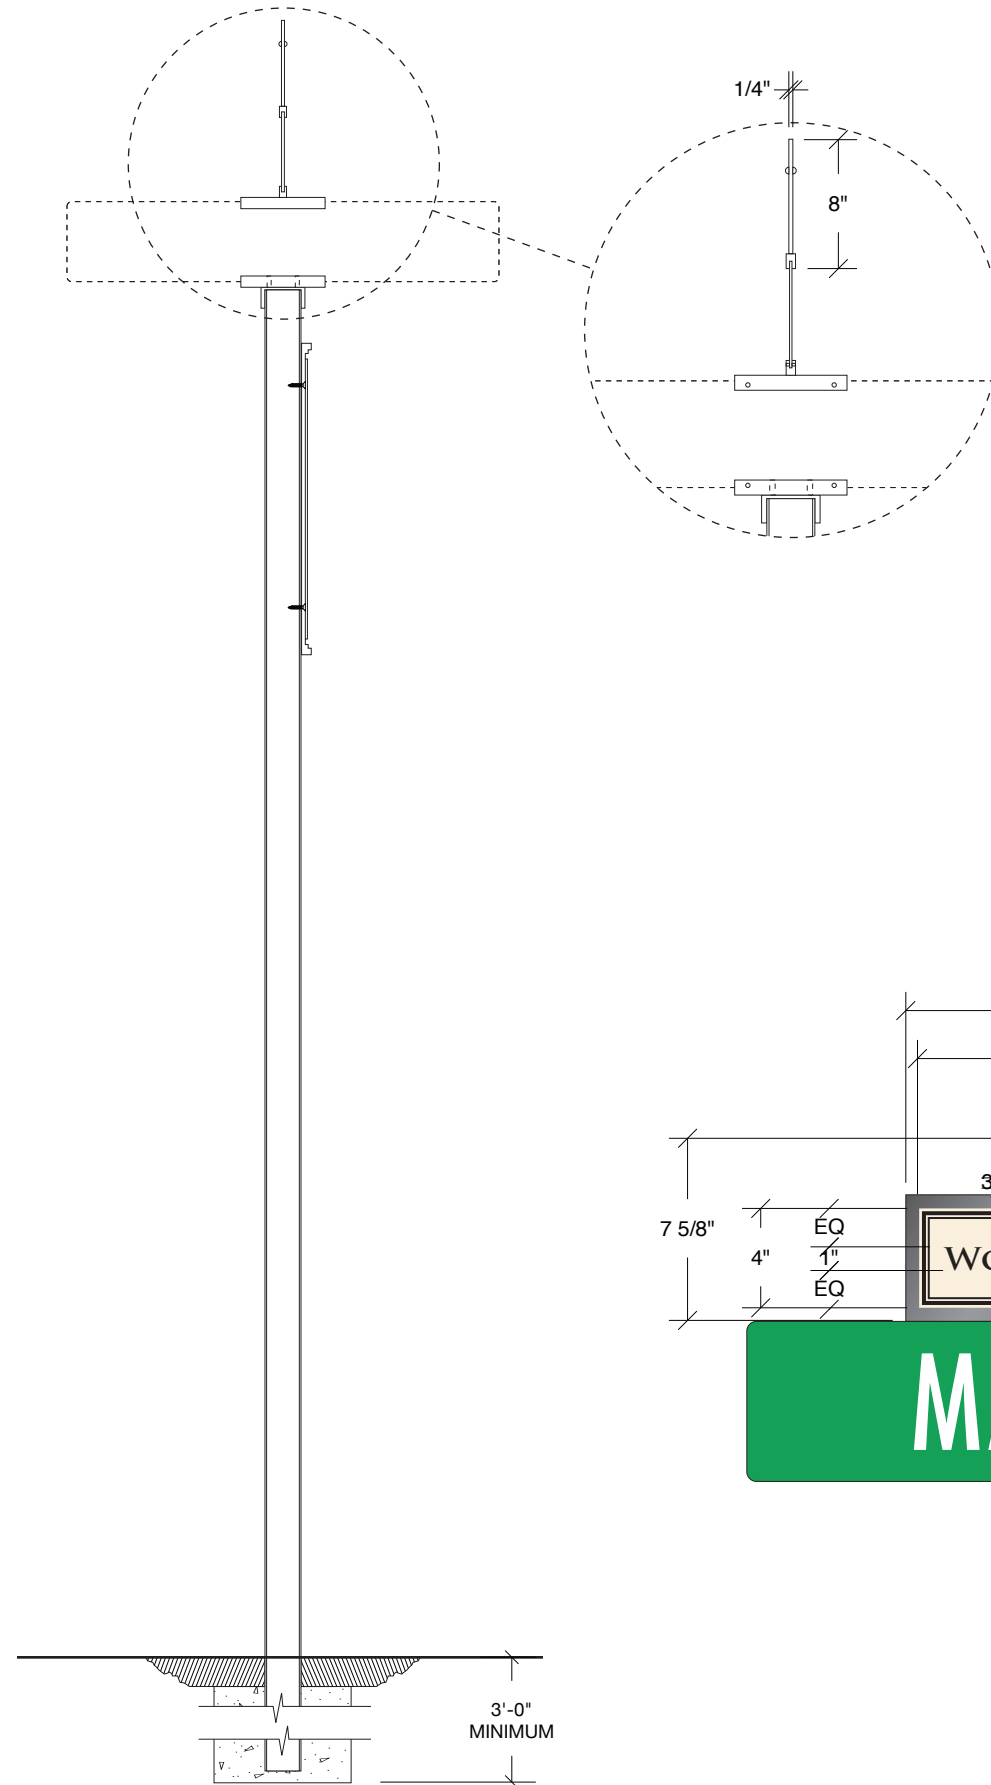

2 SECTION VIEW
SCALE: 3/4" = 1'-0"



3 REGULATORY/STREETNAME SIGN - PAEL DETAIL
SCALE: 11/2" = 1'-0"

MATERIALS & SPECIFICATIONS

- A - BRANDON INDUSTRIES POLE - SPS3X SMOOTH ROUND (FINISH TO MATCH EXISTING)
- B - BRANDON INDUSTRIES TRIM PLATE (FINISH TO MATCH POLE)
- C - BRANDON INDUSTRIES FINIAL - FIN-R3 (FINISH TO MATCH POLE)
- D - BRANDON INDUSTRIES 3X2 WAY ADAPTER (FINISH TO MATCH POLE)
- E - BRANDON INDUSTRIES 4 WAY ADAPTER (FINISH TO MATCH POLE)
- F - BRANDON INDUSTRIES STREET SIGN PANEL - D3-1 BOTH DIRECTIONS)
- G - CUSTOM FABRICATED SIGN TOPPER
- H - ROUTED .25" THICK ALUMINUM SIGN TOPPER WITH RIVET DETAILS, PAINTED **P1** (ATTACHES TO STREETNAME SIGN VIA SET SCREWS)
- I - APPLIED DIGITAL INKJET PRINT

INSTALL:

- ALL STRUCTURAL COMPONENTS TO BE VERIFIED BY ENGINEER
- BACKFILL AS REQUIRED

NOTES:

- ALL LOCATIONS WILL REQUIRE ADDITIONAL REVIEW TO DETERMINE EXACT ORIENTATION AND PLACEMENT.

EXHIBIT B
ITEMIZED FEE PROPOSAL FORM

See following page.

EXHIBIT B - ITEMIZED FEE PROPOSAL FORM - REVISED

City of Woodstock Signage & Wayfinding

30850.00

7/19/2013

SIGN TYPE	DESCRIPTION	REF SHEET	QTY	UNIT PRICE	EXTENSION
EXTERIOR SIGNAGE					
A	Primary Gateway	1.0-1.2	0	N/A	N/A
B	Secondary Gateway	2.0-2.2	0	N/A	N/A
C	Vehicular Directional	3.0-3.1	5		
D	Pedestrian Info. Kiosk	4.0-4.1	2		
E	Building/Site ID	5.0-5.1	0	N/A	N/A
F	Parking ID	6.0-6.1	5		
G	Regulatory	7.0	0	N/A	N/A
H	Regulatory/Streetname Combo	8.0	0	N/A	N/A

INSTALLATION

\$

ADDITIONAL COSTS (IF ANY)

\$

APPLICABLE PERMITS

0 (permit fees waived)

APPLICABLE SHIPPING

\$

TOTAL

\$

PRICING SUBMITTED BY:

FIRM

ADDRESS

CITY/ST/ZIP

PHONE


SIGNATURE

NOTE TO BIDDER:

Submission of bid signifies careful examination of all documents and complete understanding of the extent and locations of all work to be performed and terms of the RFP.

EXHIBIT C
SECURITY AND IMMIGRATION COMPLIANCE PACKET

See following page.

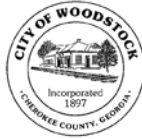

City of Woodstock

CONTRACTOR IMMIGRATION COMPLIANCE PACKET

In order to contract with the City of Woodstock, Georgia for any physical performance of services as defined by O.C.G.A. §13-10-90 (4), each document in this Contractor Immigration Compliance Packet must be completed in its entirety and submitted. Instruction sheets for each affidavit are provided to ensure proper completion.

To assist in the completion of this packet, a document checklist is provided below. Each of these items must be completed and submitted.

Contractor Information Sheet

Georgia Security and Immigration Compliance Act Acknowledgement and Agreement

Contractor Affidavit and Agreement (E-Verify Affidavit)

Systematic Alien Verification of Entitlement Affidavit (SAVE Affidavit)

Attach a copy of a Secure and Verifiable Document of signing Authorized Officer or Agent

Document type may be selected from the enclosed Secure and Verifiable Document List

The City will review the packet for completion and verify eligibility to contract. Work may not begin until verification is complete.

Originals should be mailed to the Purchasing Manager.

Please address all questions and inquires to:

**Crystal L. Welch,
Purchasing Manager
12453 Hwy 92
Woodstock, GA 30188
770-592-6000 Ext. 1203
clwelch@woodstockga.gov**



City of Woodstock

CONTRACTOR INFORMATION

Firm Name: _____

Contact
Person: _____

Firm Address: _____

Phone: _____

Fax: _____

Email: _____

With this packet, please also provide a W-9 and Certificate of Insurance for the company/firm.

Signature – Authorized Officer or Agent

Date



City of Woodstock

INSTRUCTIONS

CONTRACTOR AFFIDAVIT AND AGREEMENT

By executing this affidavit, the undersigned contractor verifies its compliance with O.C.G.A. § 13-10-91, stating affirmatively that the individual, firm, or corporation which is contracting with the City of Woodstock, Georgia (the “City”) has registered with and is participating in a federal work authorization program commonly known as E-Verify, or any subsequent replacement program, in accordance with the applicable provisions and deadlines established in O.C.G.A. § 13-10-91. Furthermore, the undersigned contractor will continue to use the federal work authorization program throughout the contract period and the undersigned contractor will contract for the physical performance of services in satisfaction of such contract only with subcontract who present an affidavit to the contractor with the information required by O.C.G.A. § 13-10-91(b). Contractor hereby attests that its federal work authorization user identification number and date of authorization are as follows:

E-Verify/Company ID Issued by the E-Verify Program

Federal Work Authorization User Identification Number

Date E-Verify/Company ID was issued by E-Verify

Date of Authorization

Contractor's Company/Firm Name

Name of Contractor

Name of project or type of service provided

Name of Project

City of Woodstock, Georgia

Name of Public Employer

I hereby declare under penalty of perjury that the foregoing is true and correct.

Executed on _____, 201__ in _____ (city), _____ (state).


Signature of Authorized Officer or Agent

Printed Name and Title of Authorized Officer or Agent

Subscribed and Sworn before me this the _____ day of _____, 201____,

Notary Public

My Commission Expires

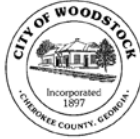

City of Woodstock

CONTRACTOR AFFIDAVIT AND AGREEMENT

By executing this affidavit, the undersigned contractor verifies its compliance with O.C.G.A. § 13-10-91, stating affirmatively that the individual, firm, or corporation which is contracting with the City of Woodstock, Georgia (the "City") has registered with and is participating in a federal work authorization program commonly known as E-Verify, or any subsequent replacement program, in accordance with the applicable provisions and deadlines established in O.C.G.A. § 13-10-91. Furthermore, the undersigned contractor will continue to use the federal work authorization program throughout the contract period and the undersigned contractor will contract for the physical performance of services in satisfaction of such contract only with subcontract who present an affidavit to the contractor with the information required by O.C.G.A. § 13-10-91(b). Contractor hereby attests that its federal work authorization user identification number and date of authorization are as follows:

Federal Work Authorization User Identification Number

Date of Authorization

Name of Contractor

Name of Project

Name of Public Employer

I hereby declare under penalty of perjury that the foregoing is true and correct.

Executed on _____, 201__ in _____ (city), _____ (state).

Signature of Authorized Officer or Agent

Printed Name and Title of Authorized Officer or Agent

Subscribed and Sworn before me this the _____ day of _____, 201____,

Notary Public

My Commission Expires



City of Woodstock

INSTRUCTIONS

SYSTEMATIC ALIEN VERIFICATION OF ENTITLEMENT AFFIDAVIT

By executing this affidavit under oath, as an applicant for a(n) Contract [type of public benefit], as referenced in O.C.G.A. § 50-36-1, from City of Woodstock, Georgia, the undersigned applicant verifies one of the following with respect to my application for a public benefit:

Check only one box (A, B, or C). If you are a U.S. Citizen, only check box A.

A_____

I am a United States Citizen.

B_____

I am a legal permanent resident of the United States.

C_____

I am a qualified alien or non-immigrant under the Federal Immigration and Nationality Act, with an alien number issued by the Department of Homeland Security or other federal immigration agency.

My alien registration number issued by the Department of Homeland Security or other federal immigration agency is: **Only non-U.S. citizens must enter a number**

The undersigned applicant also hereby verifies that he or she is 18 years of age or older and has provided at least one secure and verifiable document, as required by O.C.G.A § 50-36-1(e)(1), with this affidavit.

The secure and verifiable document provided with this affidavit can best be classified as:
List the type of document being provided - *Attach* a copy of the document to the affidavit.

In making the above representation under oath, I understand that any person who knowingly and willfully makes a false, fictitious, or fraudulent statement or representation in an affidavit shall be guilty of a violation of Official Code of Georgia Annotated (O.C.G.A. 16-10-20), and face criminal penalties as allowed by such criminal statute.

Executed in _____ (city), _____ (state)


Sworn to and subscribed before me this
_____ day of _____,
201____.

Signature of Applicant

Printed Name

Notary Public

My commission expires: _____

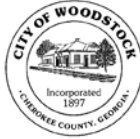

City of Woodstock

SYSTEMATIC ALIEN VERIFICATION OF ENTITLEMENT AFFIDAVIT

By executing this affidavit under oath, as an applicant for a(n) Contract
[*type of public benefit*], as referenced in O.C.G.A. § 50-36-1, from City of Woodstock, Georgia,
the undersigned applicant verifies one of the following with respect to my application for a
public benefit:

A_____ I am a United States Citizen.

B_____ I am a legal permanent resident of the United States.

C_____ I am a qualified alien or non-immigrant under the Federal Immigration and
Nationality Act, with an alien number issued by the Department of Homeland
Security or other federal immigration agency.

My alien registration number issued by the Department of Homeland Security or
other federal immigration agency is: _____.

The undersigned applicant also hereby verifies that he or she is 18 years of age or older and has
provided at least one secure and verifiable document, as required by O.C.G.A § 50-36-1(e)(1),
with this affidavit.

The secure and verifiable document provided with this affidavit can best be classified as:

In making the above representation under oath, I understand that any person who knowingly and
willfully makes a false, fictitious, or fraudulent statement or representation in an affidavit shall
be guilty of a violation of Official Code of Georgia Annotated (O.C.G.A. 16-10-20), and face
criminal penalties as allowed by such criminal statute.

Executed in _____ (city), _____ (state)

Signature of Applicant

Sworn to and subscribed before me this
_____ day of _____,
201____.

Printed Name

Notary Public

My commission expires: _____

Secure and Verifiable Documents Under O.C.G.A. § 50-36-2


Issued August 1, 2012 by the Office of the Attorney General, Georgia

The Illegal Immigration Reform and Enforcement Act of 2011 (“IIREA”) provides that “[n]ot later than August 1, 2011, the Attorney General shall provide and make public on the Department of Law’s website a list of acceptable secure and verifiable documents. The list shall be reviewed and updated annually by the Attorney General.” O.C.G.A. § 50-36-2(f). The Attorney General may modify this list on a more frequent basis, if necessary.

The following list of secure and verifiable documents, published under the authority of O.C.G.A. § 50-36-2, contains documents that are verifiable for identification purposes, and documents on this list may not necessarily be indicative of residency or immigration status.

- A United States passport or passport card [O.C.G.A. § 50-36-2(b)(3); 8 CFR § 274a.2]
- A United States military identification card [O.C.G.A. § 50-36-2(b)(3); 8 CFR § 274a.2]
- A driver’s license issued by one of the United States, the District of Columbia, the Commonwealth of Puerto Rico, Guam, the Commonwealth of the Northern Marianas Islands, the United States Virgin Island, American Samoa, or the Swain Islands, provided that it contains a photograph of the bearer or lists sufficient identifying information regarding the bearer, such as name, date of birth, gender, height, eye color, and address to enable the identification of the bearer [O.C.G.A. § 50-36-2(b)(3); 8 CFR § 274a.2]
- An identification card issued by one of the United States, the District of Columbia, the Commonwealth of Puerto Rico, Guam, the Commonwealth of the Northern Marianas Islands, the United States Virgin Island, American Samoa, or the Swain Islands, provided that it contains a photograph of the bearer or lists sufficient identifying information regarding the bearer, such as name, date of birth, gender, height, eye color, and address to enable the identification of the bearer [O.C.G.A. § 50-36-2(b)(3); 8 CFR § 274a.2]
- A tribal identification card of a federally recognized Native American tribe, provided that it contains a photograph of the bearer or lists sufficient identifying information regarding the bearer, such as name, date of birth, gender, height, eye color, and address to enable the identification of the bearer. A listing of federally recognized Native American tribes may be found at:
<http://www.bia.gov/WhoWeAre/BIA/OIS/TribalGovernmentServices/TribalDirectory/index.htm> [O.C.G.A. § 50-36-2(b)(3); 8 CFR § 274a.2]
- A United States Permanent Resident Card or Alien Registration Receipt Card [O.C.G.A. § 50-36-2(b)(3); 8 CFR § 274a.2]
- An Employment Authorization Document that contains a photograph of the bearer [O.C.G.A. § 50-36-2(b)(3); 8 CFR § 274a.2]
- A passport issued by a foreign government [O.C.G.A. § 50-36-2(b)(3); 8 CFR § 274a.2]

- A Merchant Mariner Document or Merchant Mariner Credential issued by the United States Coast Guard [O.C.G.A. § 50-36-2(b)(3); 8 CFR § 274a.2]
- A Free and Secure Trade (FAST) card [O.C.G.A. § 50-36-2(b)(3); 22 CFR § 41.2]
- A NEXUS card [O.C.G.A. § 50-36-2(b)(3); 22 CFR § 41.2]
- A Secure Electronic Network for Travelers Rapid Inspection (SENTRI) card [O.C.G.A. § 50-36-2(b)(3); 22 CFR § 41.2]
- A driver's license issued by a Canadian government authority [O.C.G.A. § 50-36-2(b)(3); 8 CFR § 274a.2]
- A Certificate of Citizenship issued by the United States Department of Citizenship and Immigration Services (USCIS) (Form N-560 or Form N-561) [O.C.G.A. § 50-36-2(b)(3); 6 CFR § 37.11]
- A Certificate of Naturalization issued by the United States Department of Citizenship and Immigration Services (USCIS) (Form N-550 or Form N-570) [O.C.G.A. § 50-36-2(b)(3); 6 CFR § 37.11]
- Certification of Report of Birth issued by the United States Department of State (Form DS-1350) [O.C.G.A. § 50-36-2(b)(3); 6 CFR § 37.11]
- Certification of Birth Abroad issued by the United States Department of State (Form FS-545) [O.C.G.A. § 50-36-2(b)(3); 6 CFR § 37.11]
- Consular Report of Birth Abroad issued by the United States Department of State (Form FS-240) [O.C.G.A. § 50-36-2(b)(3); 6 CFR § 37.11]
- An original or certified copy of a birth certificate issued by a State, county, municipal authority, or territory of the United States bearing an official seal [O.C.G.A. § 50-36-2(b)(3); 6 CFR § 37.11]
- In addition to the documents listed herein, if, in administering a public benefit or program, an agency is required by federal law to accept a document or other form of identification for proof of or documentation of identity, that document or other form of identification will be deemed a secure and verifiable document solely for that particular program or administration of that particular public benefit. [O.C.G.A. § 50-36-2(c)]

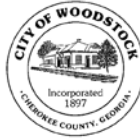

City of Woodstock

GEORGIA SECURITY AND IMMIGRATION COMPLIANCE ACT

1. Compliance with the requirements of O.C.G.A. § 13-10-91 and Rule 300-10-1-.02 of the Georgia Department of Labor (said Rules being hereinafter referred to as "Rule 300-10-1-.02") are conditions of this contract.
2. In the event Contractor employs or contracts with any subcontractor in connection with this contract, Contractor will secure from the subcontractor such subcontractor's indication of the employee-number category (as set forth above) applicable to the subcontractor; and
3. Contractor's compliance with the requirements of O.C.G.A. § 13-10-91 and Rule 300-10-1-.02 shall be attested by the execution of the contractor affidavit as shown in Rule 300-10-1-.07, or a substantially similar contractor affidavit, which document is attached hereto and shall be a part of this Contract.
4. In the event Contractor employs or contracts with any subcontractor in connection with this contract, Contractor will secure from such subcontractor attestation of the subcontractor's compliance with O.C.G.A. § 13-10-91 and Rule 300-10-1-.08 or a substantially similar subcontractor affidavit, and maintain records of such attestation for inspection by the City at any time. Such subcontractor affidavit shall become a part of the agreement between Contractor and the subcontractor.

Acceptance

By signing you agree to the terms and conditions as presented for the locations listed above.

Signature of Authorized Officer or Agent

Date

Printed Name and Title of Authorized Officer or Agent.